

PREPARED BY:
IEG INC.
 INNOVATIVE ENGINEERING GROUP, INC.
 1901 E. COLUMBUS, OH 43220, SITE 304
 PH: 614-888-2535, FX: 614-888-2598
 WWW.IEGI.COM / MAIN@IEGI.COM

CMHA COMMUNITY INFORMATION & MANAGEMENT SYSTEM
SITE PLAN WITH BUILDING TYPE & NUMBER

COMMUNITY NAME:
ROSEWIND
 DATE: May, 2013 SCALE: NTS

PREPARED FOR:
COLUMBUS METROPOLITAN HOUSING AUTHORITY
 COMMUNITY COLLABORATION
 880 EAST ELEVENTH AVENUE
 COLUMBUS, OHIO 43221

Disclaimer: Information in this document was prepared from available record document with limited site verification and measurements. The accuracy of information was not verified or corrected. The information in this document shall be used only for planning purposes and shall not be considered as record drawing for design use.




PREPARED BY:
IEG INC.
 INNOVATIVE ENGINEERING GROUP, INC.
 1901 E. DUBLIN AVENUE, SUITE 304
 COLUMBUS, OHIO 43229
 PH: 614-888-2535 FAX: 614-888-2598
 WWW.IEG.COM / MAIN@IEG.COM

CMHA COMMUNITY INFORMATION & MANAGEMENT SYSTEM
ROSEWIND
SITE PLAN WITH BUILDING TYPE & NUMBER

COMMUNITY NAME:
ROSEWIND
 DATE: May, 2013 SCALE: NTS

PREPARED FOR:
COLUMBUS METROPOLITAN HOUSING AUTHORITY
 COMMUNITY COLLABORATION
 880 EAST ELEVENTH AVENUE
 COLUMBUS, OHIO 43221

Disclaimer: Information in this document was prepared from available record document with limited site verification and measurements. The accuracy of information was not verified or corrected. The information in this document shall be used only for planning purposes and shall not be considered as record drawing for design use.

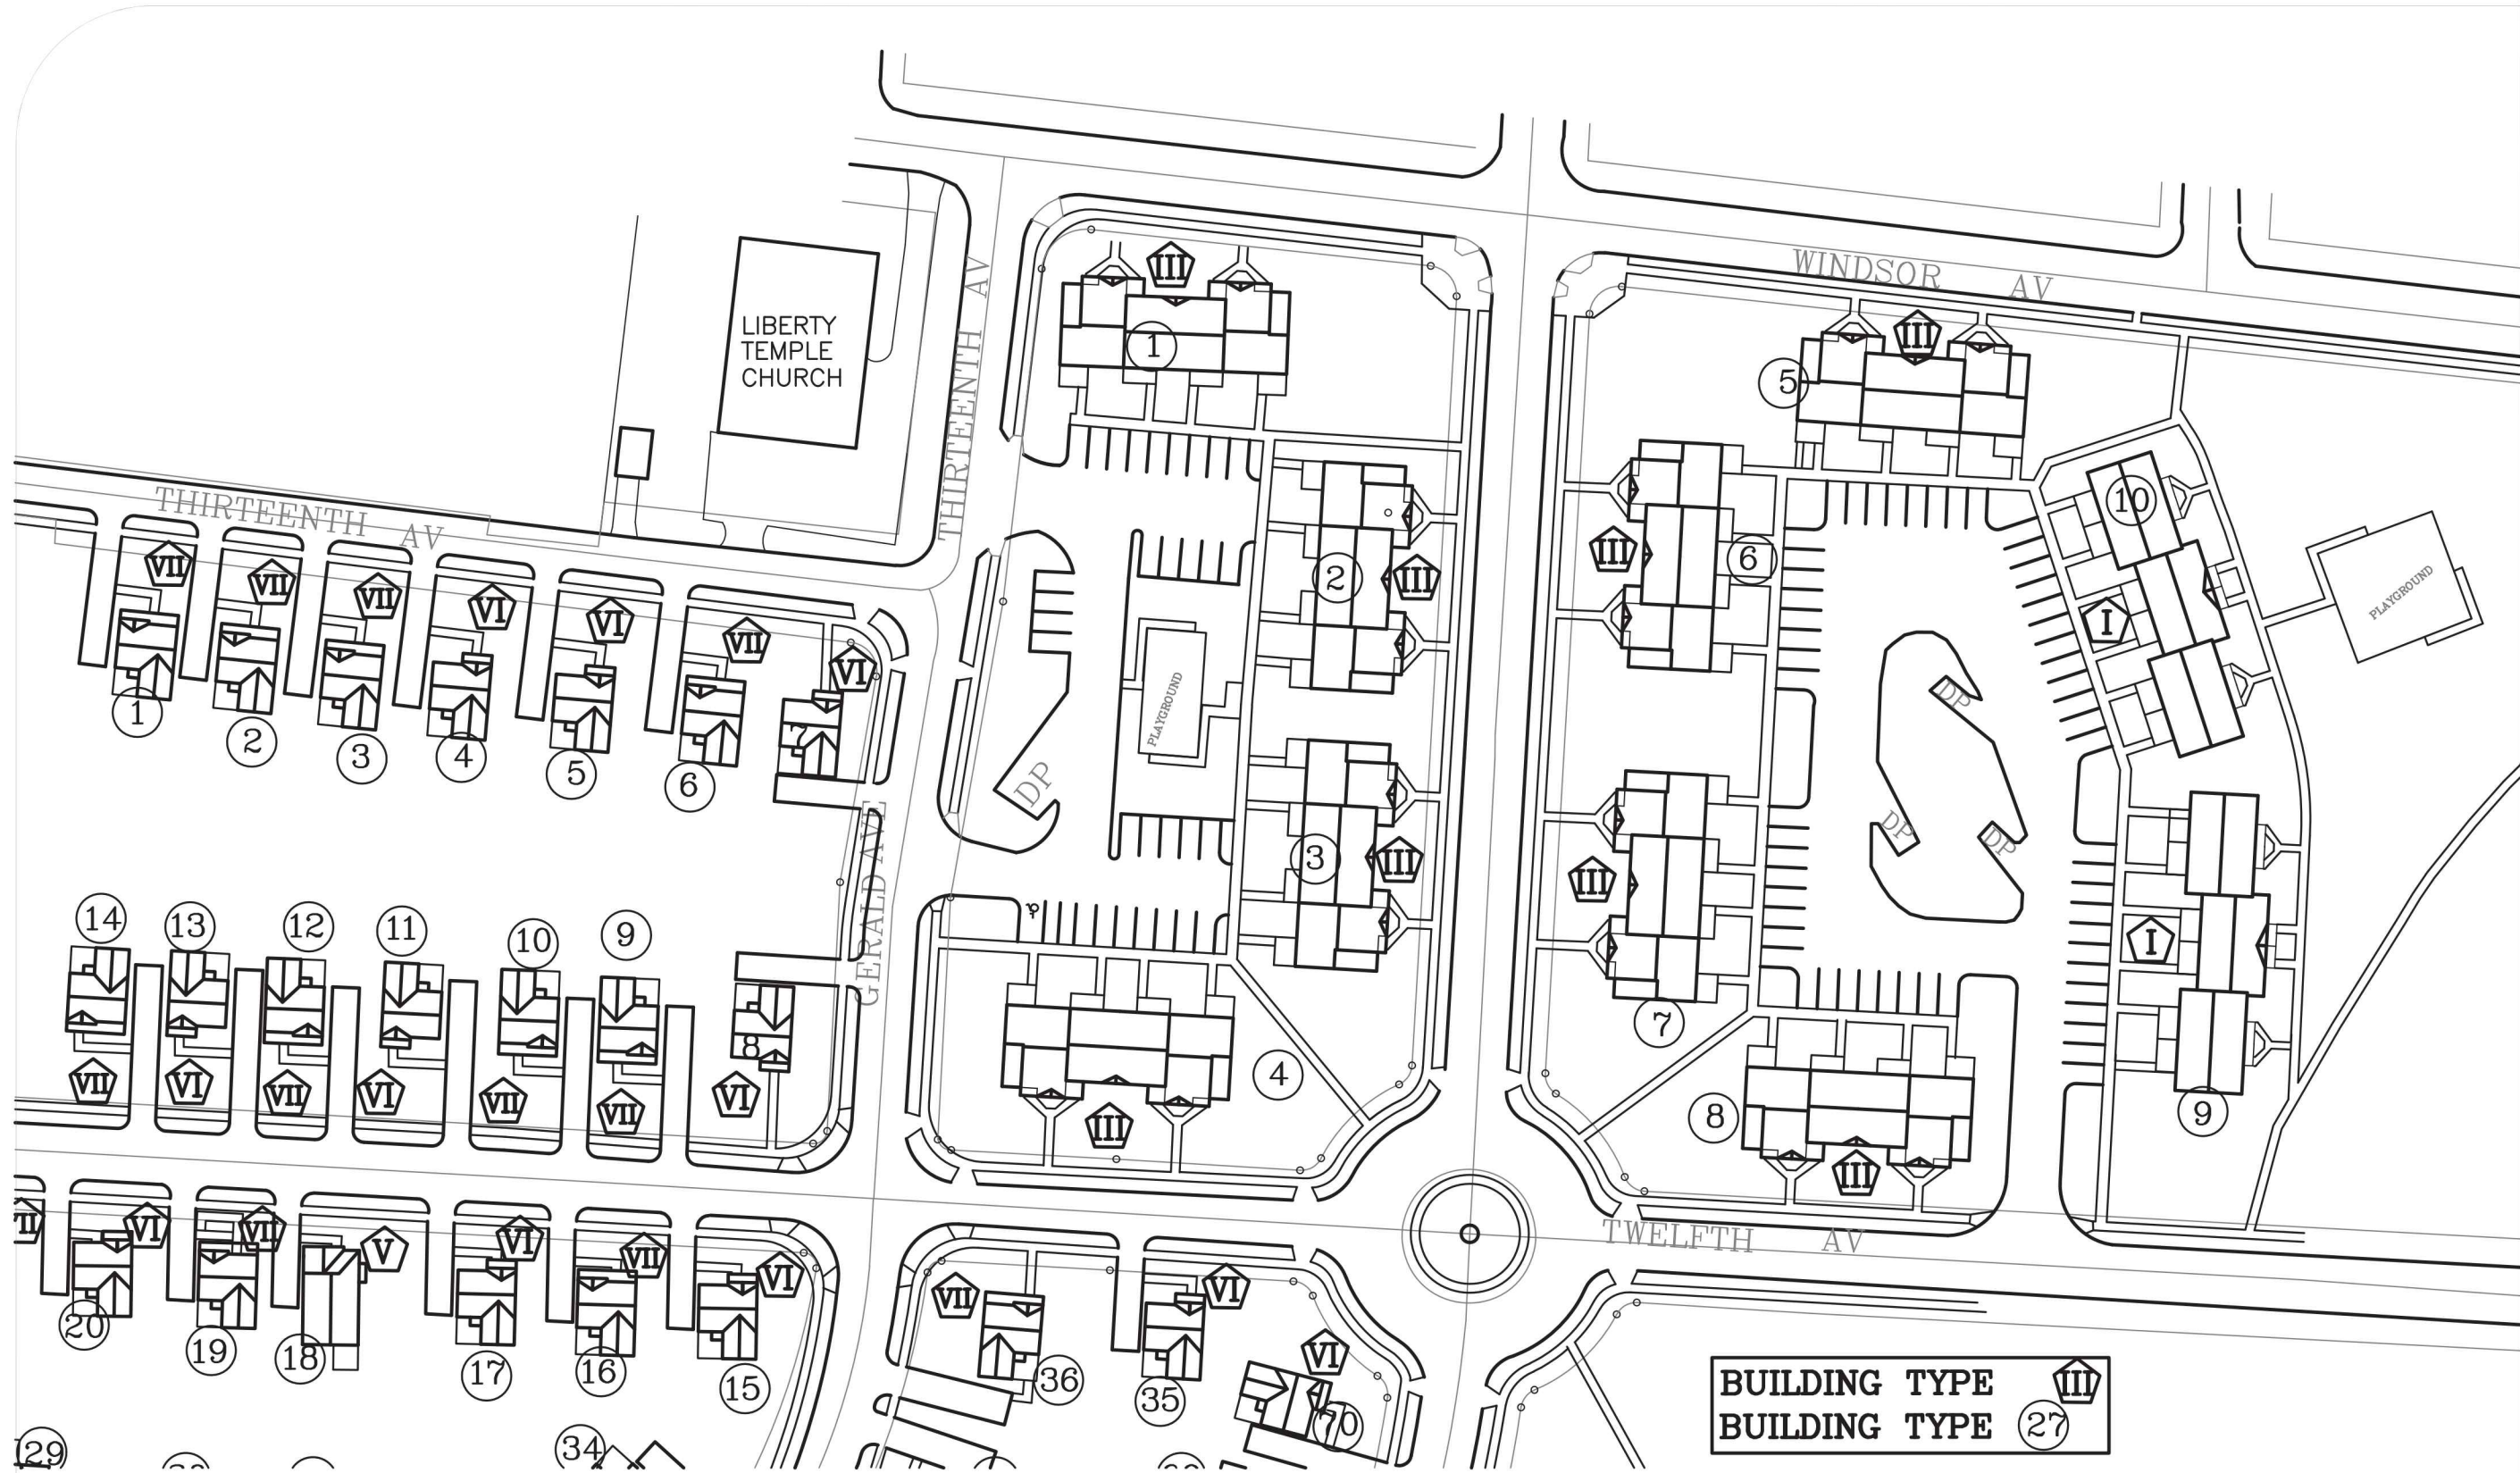

PREPARED BY:
IEG INC.
 INNOVATIVE ENGINEERING GROUP, INC.
 1901 E. DUBLIN AVENUE, SUITE 304
 COLUMBUS, OHIO 43229
 PH: 614.888-2535 FX: 614.888-2598
 WWW.IEGI.COM / MAIN@IEGI.COM

**CMHA COMMUNITY INFORMATION
 & MANAGEMENT SYSTEM**


**SITE PLAN WITH
 BUILDING TYPE & NUMBER**

COMMUNITY NAME:
ROSEWIND

DATE: May, 2013 SCALE: NTS

PREPARED FOR:
**COLUMBUS METROPOLITAN
 HOUSING AUTHORITY**
 COMMUNITY COLLABORATION
 880 EAST ELEVENTH AVENUE
 COLUMBUS, OHIO 43221

Disclaimer: Information in this document was prepared from available record document with limited site verification and measurements. The accuracy of information was not verified or corrected. The information in this document shall be used only for planning purposes and shall not be considered as record drawing for design use.

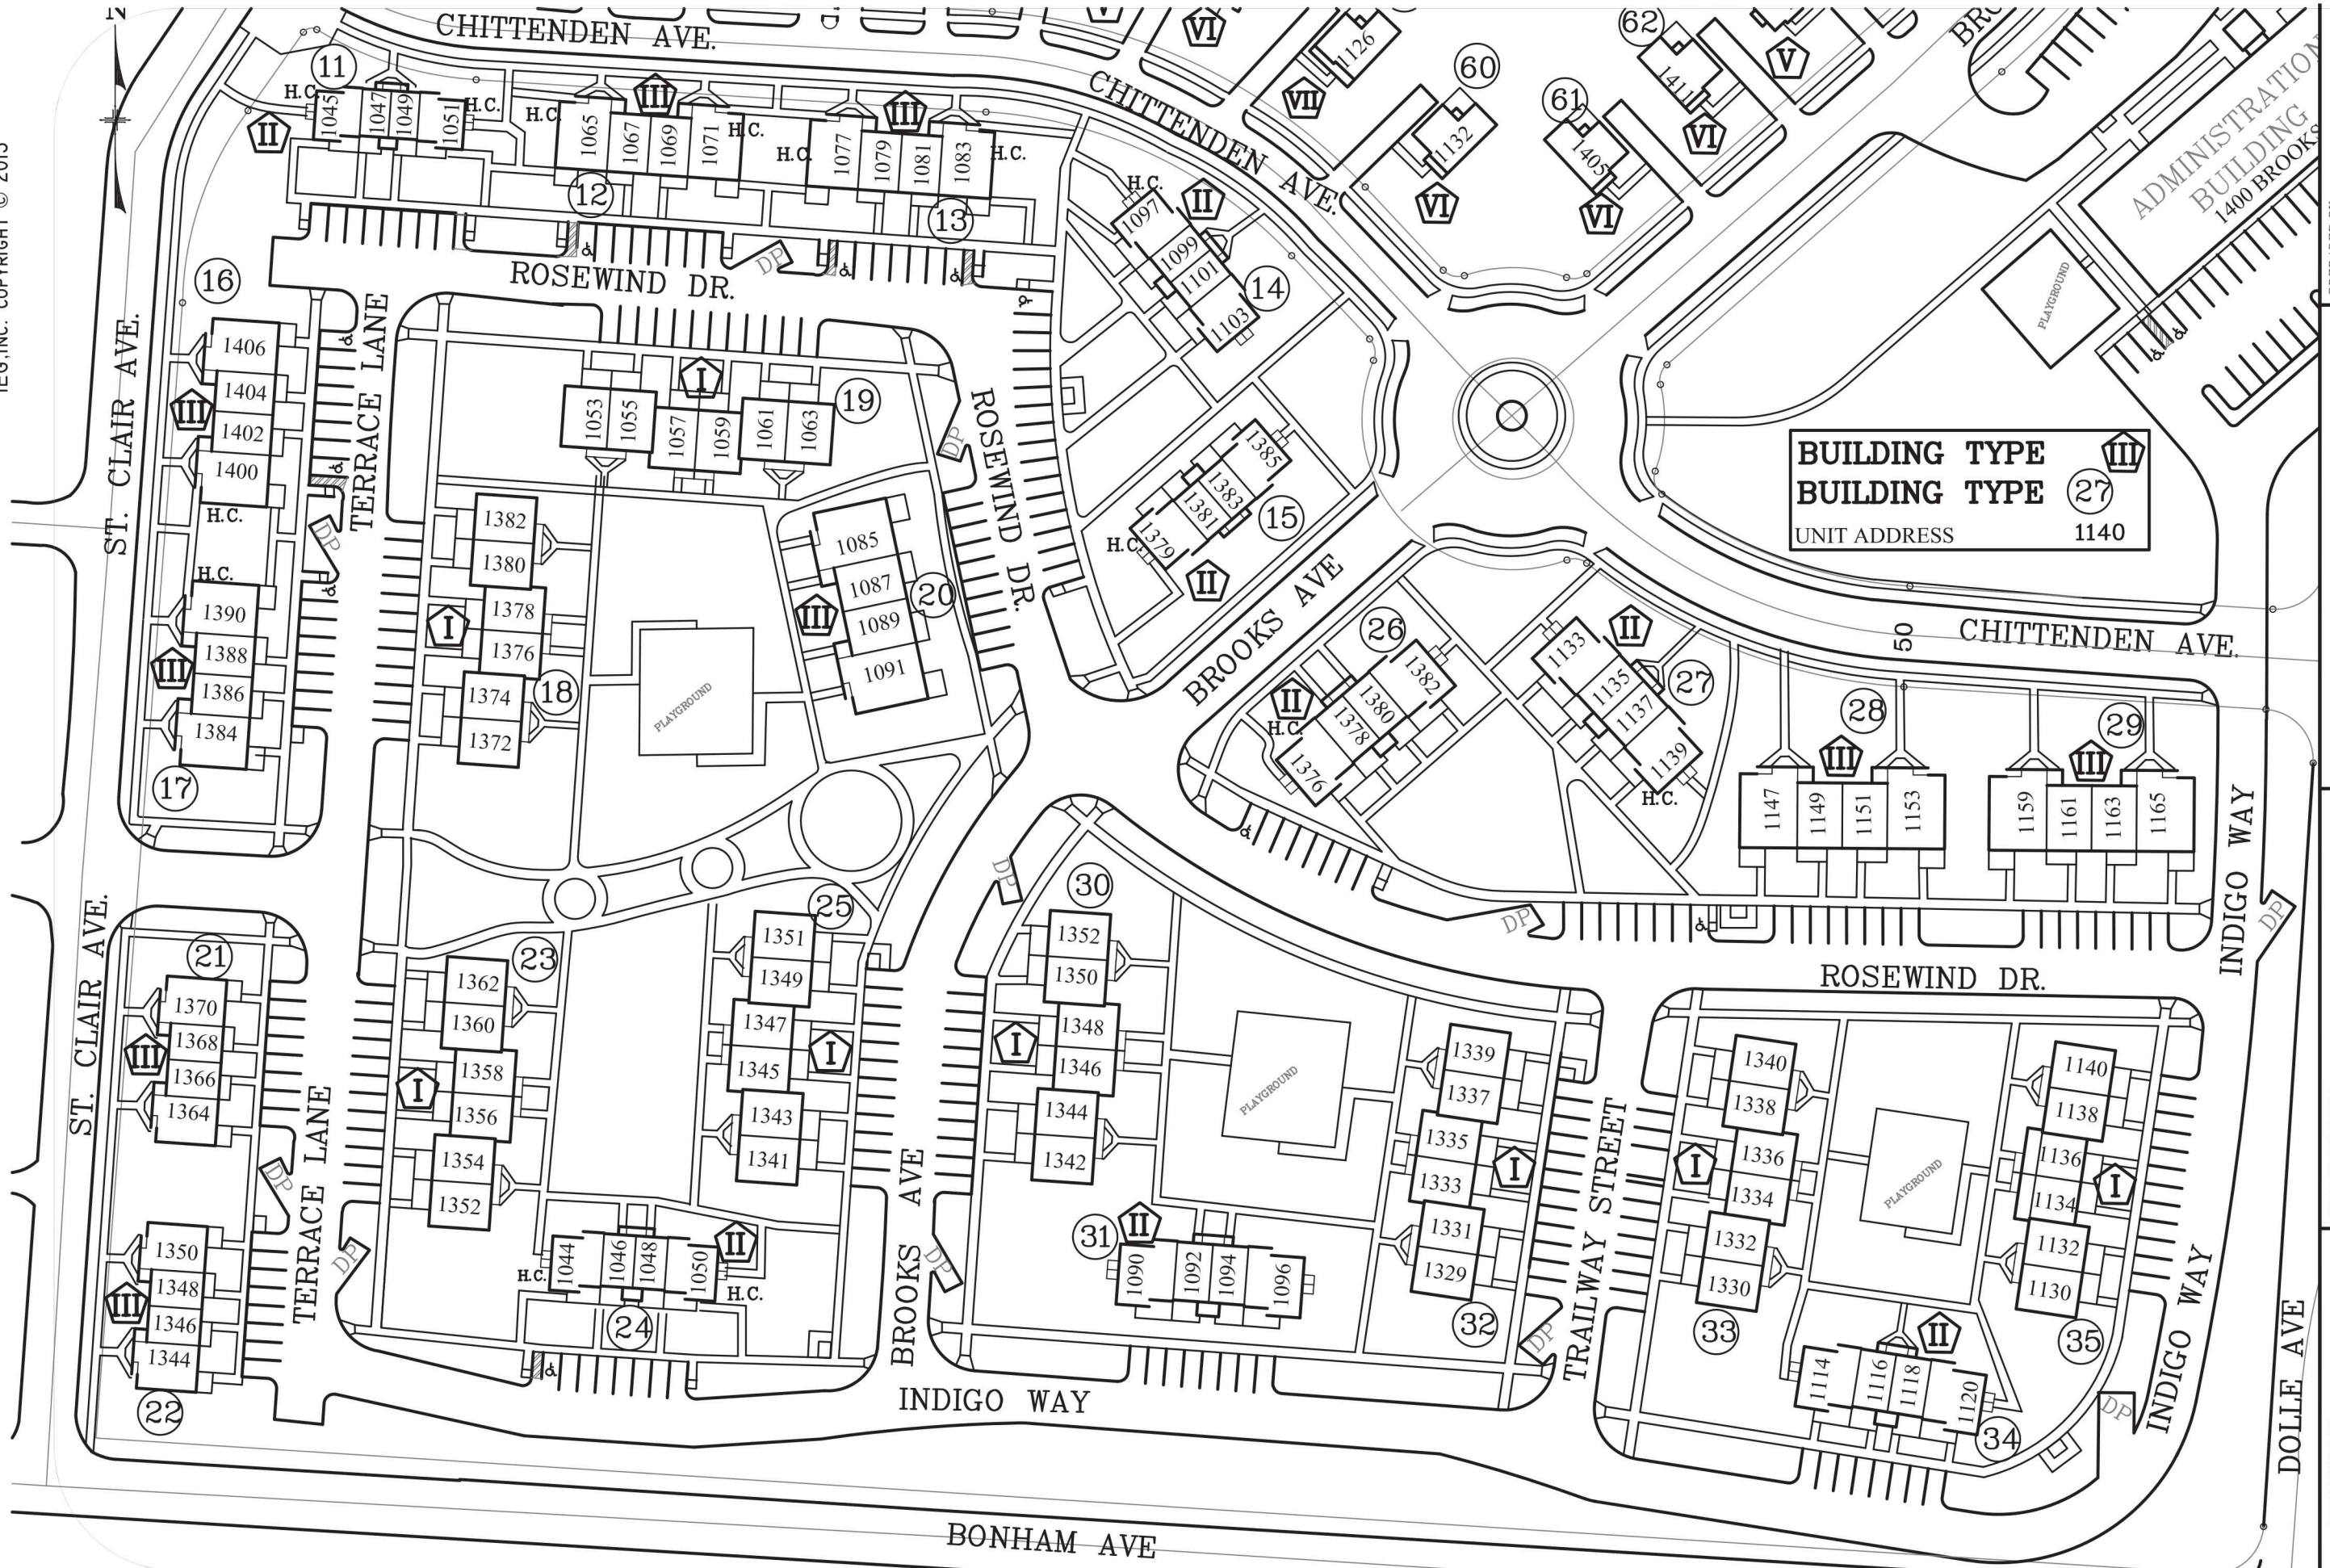


PREPARED BY:
IEG INC.
 INNOVATIVE ENGINEERING GROUP, INC.
 1901 E. DUBLIN RD., SUITE 304
 COLUMBUS, OH 43229
 PH: 614-888-2535 FAX: 614-888-2598
 WWW.IEG.COM / MAIN@IEG.COM



**CMHA COMMUNITY INFORMATION
& MANAGEMENT SYSTEM**

**SITE PLAN W/ BLDG TYPE,
NUMBER & UNIT ADDRESS**

COMMUNITY NAME:
ROSEWIND
 PART 1 OF 3
 DATE: OCT. 2013 SCALE: NTS

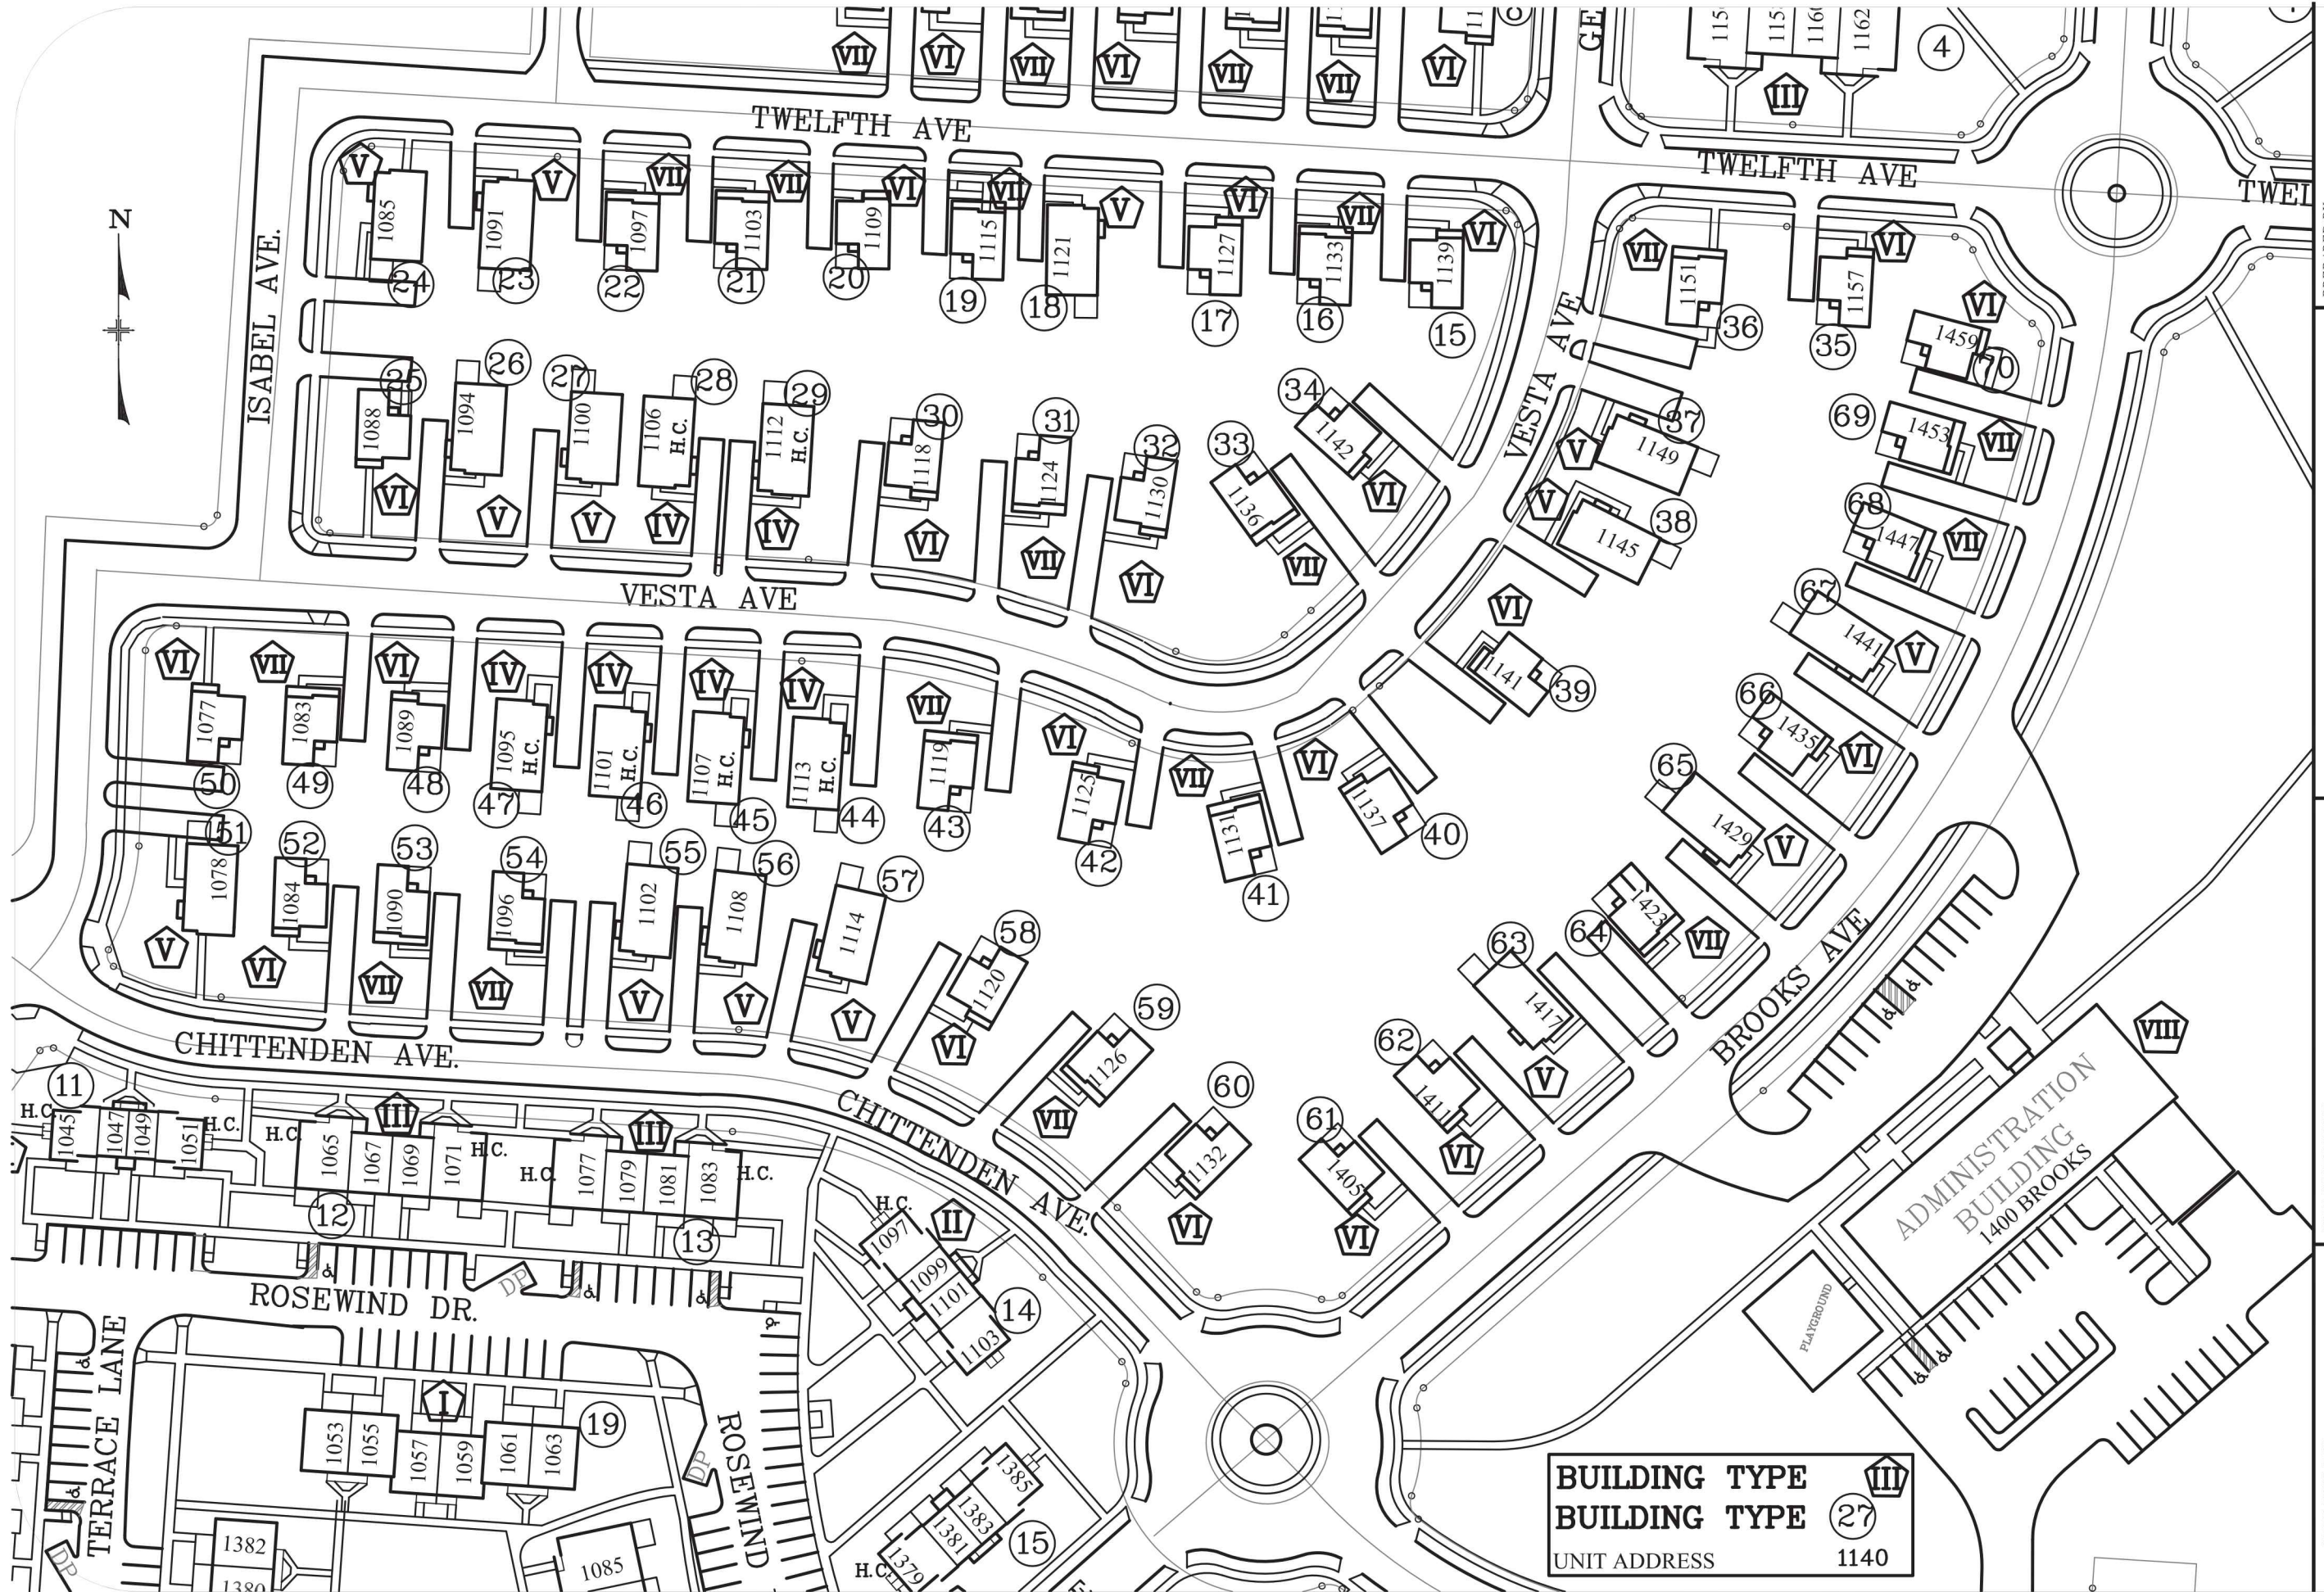PREPARED FOR:
**COLUMBUS METROPOLITAN
HOUSING AUTHORITY**
 COMMUNITY COLLABORATION
 880 EAST ELEVENTH AVENUE
 COLUMBUS, OHIO 43221




BUILDING TYPE 
BUILDING TYPE 
UNIT ADDRESS 1140

PREPARED BY:
IEG INC.
 INNOVATIVE ENGINEERING GROUP, INC.
 1901 E. DUBLIN BLVD., SUITE 304
 COLUMBUS, OHIO 43229
 PH: 614-888-2535 FAX: 614-888-2598
 WWW.IEG.COM / MAIN@IEG.COM

**CMHA COMMUNITY INFORMATION
 & MANAGEMENT SYSTEM**
ROSEWIND
 PART 2 OF 3
 DATE: OCT. 2013 SCALE: NTS

COMMUNITY NAME:
ROSEWIND
 PART 2 OF 3
 DATE: OCT. 2013 SCALE: NTS

PREPARED FOR:
**COLUMBUS METROPOLITAN
 HOUSING AUTHORITY**
 COMMUNITY COLLABORATION
 880 EAST ELEVENTH AVENUE
 COLUMBUS, OHIO 43221

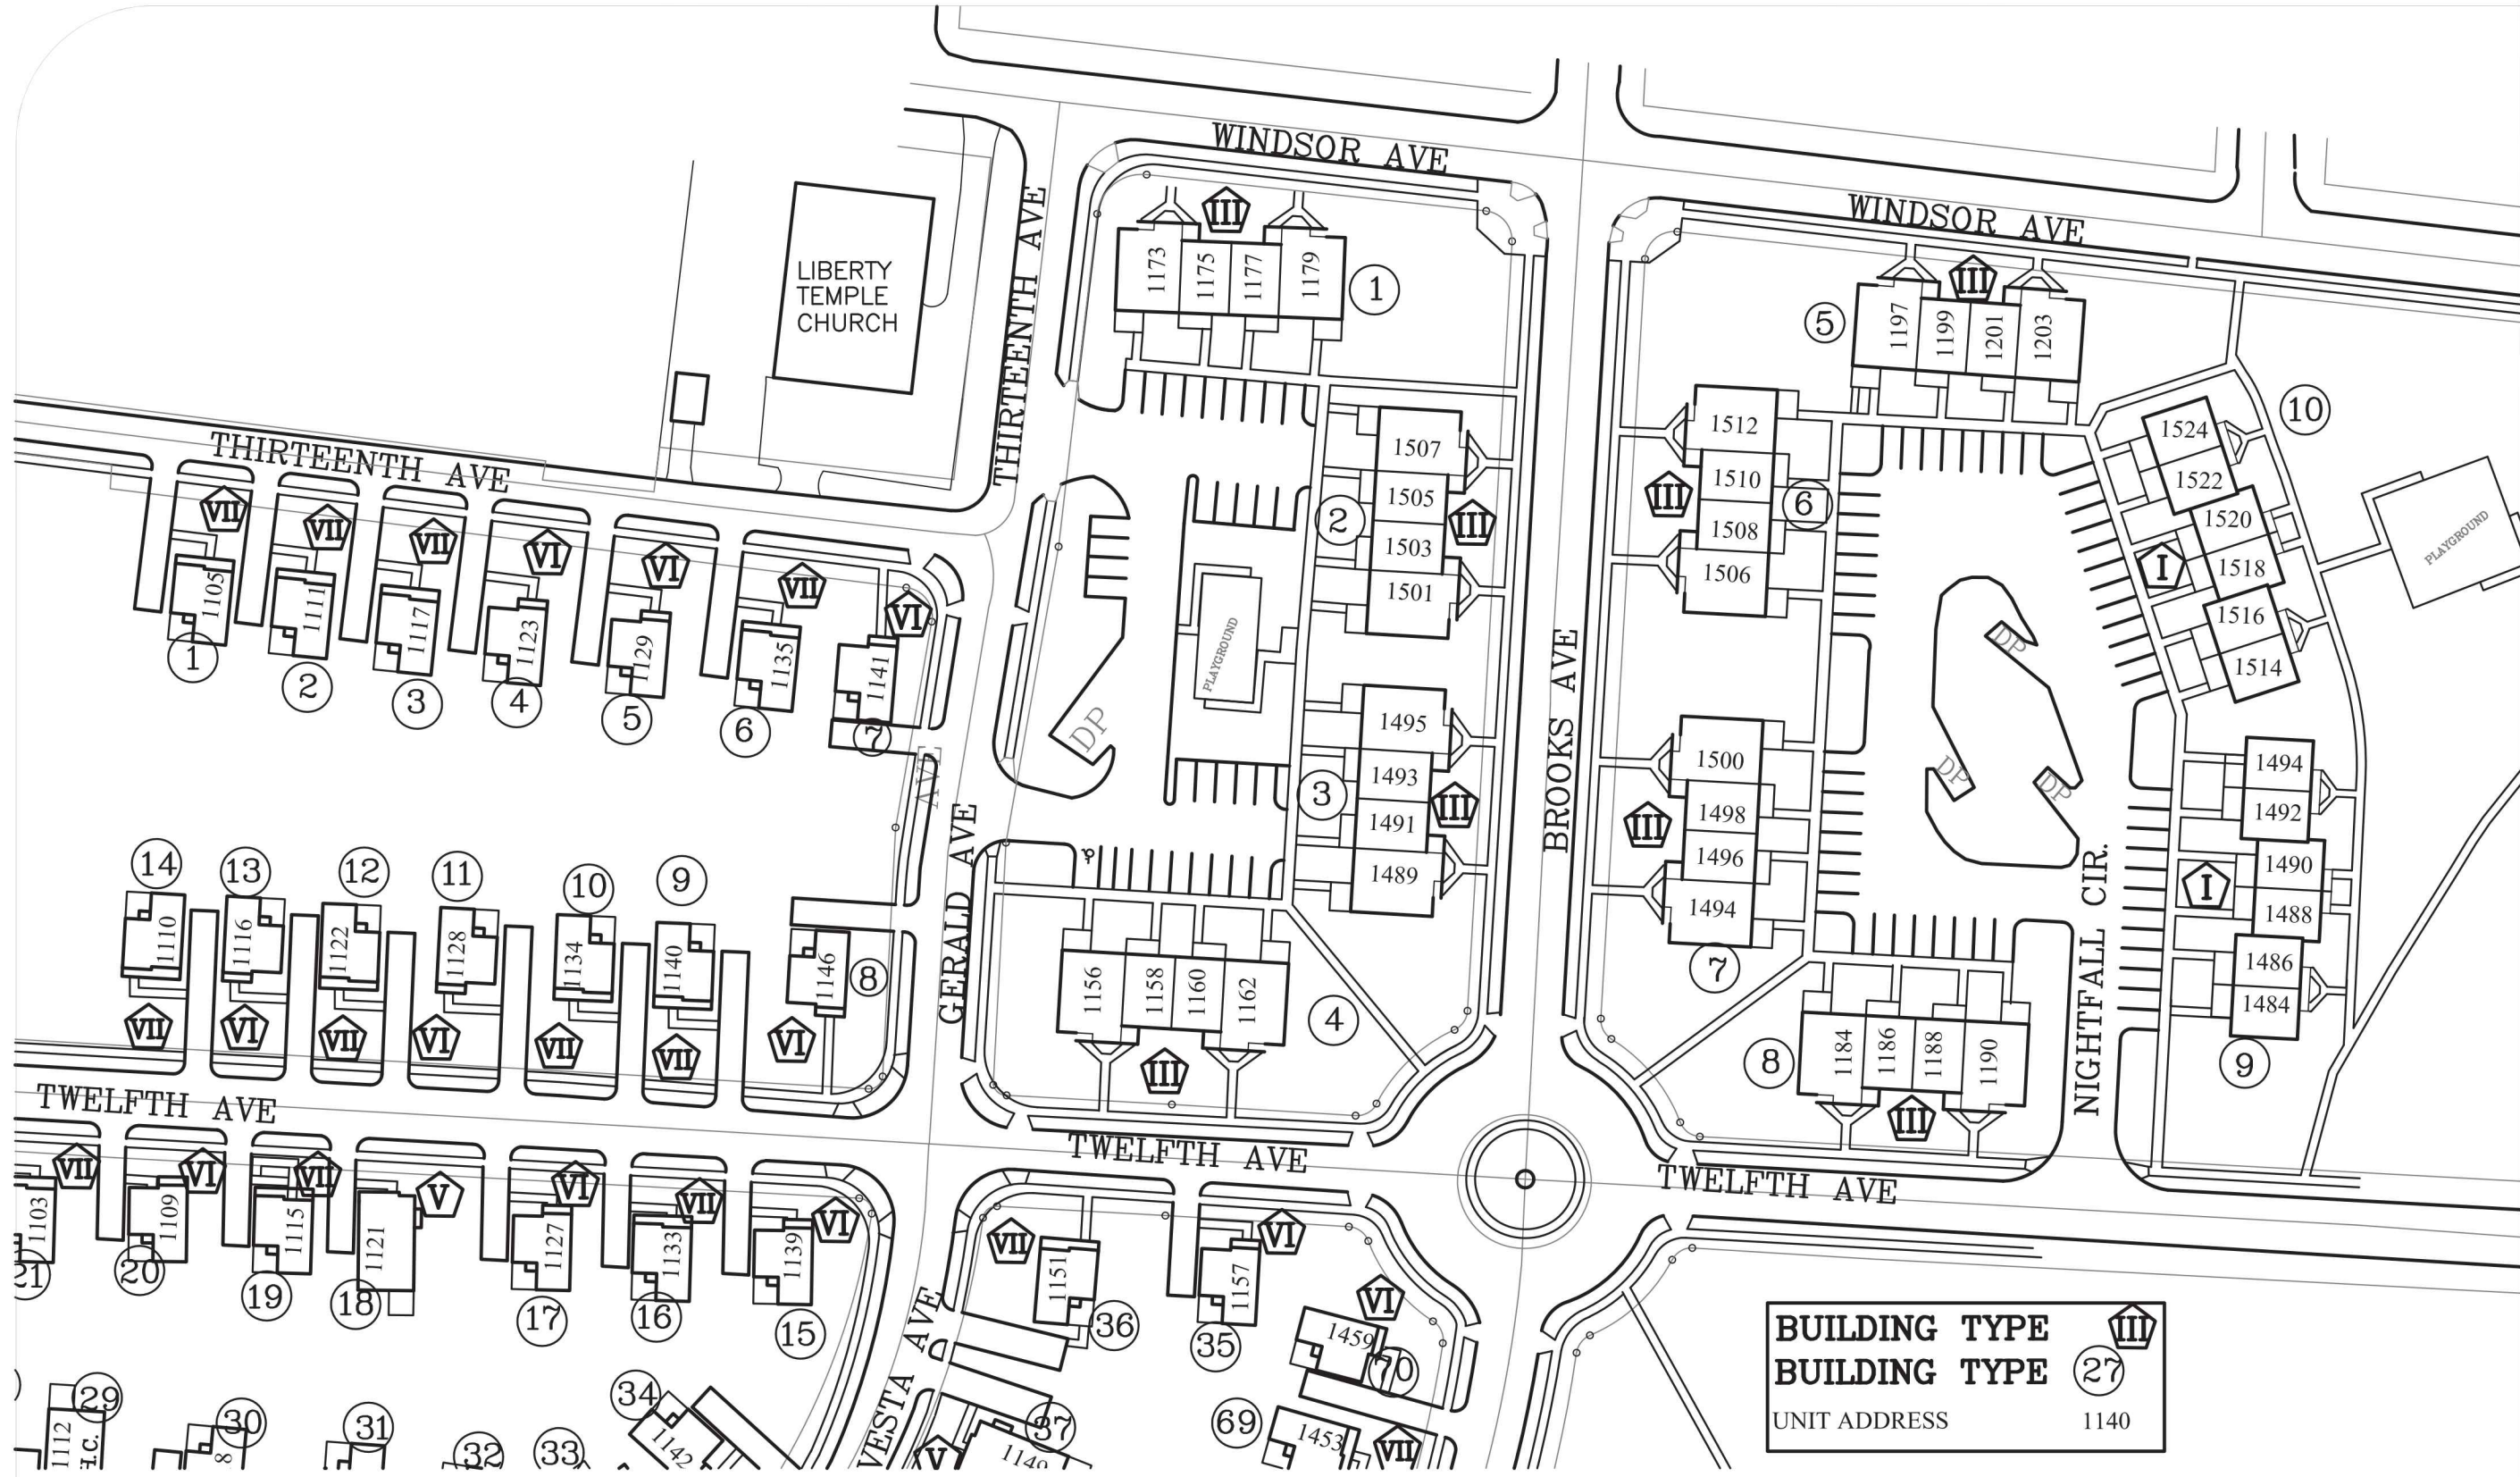


BUILDING TYPE	III
BUILDING TYPE	27
UNIT ADDRESS	1140

PREPARED BY:
IEG INC.
 INNOVATIVE ENGINEERING GROUP, INC.
 1901 E. COLUMBUS, OH 43220, STE 304
 PH: 614-888-2535 / FX: 614-888-2598
 WWW.IEGI.COM / MAIN@IEGI.COM


CMHA COMMUNITY INFORMATION & MANAGEMENT SYSTEM
ROSEWIND
 PART 3 OF 3
 DATE: OCT. 2013 SCALE: NTS

COMMUNITY NAME:
ROSEWIND
 PART 3 OF 3
 DATE: OCT. 2013 SCALE: NTS


PREPARED FOR:
COLUMBUS METROPOLITAN HOUSING AUTHORITY
 COMMUNITY COLLABORATION
 880 EAST ELEVENTH AVENUE
 COLUMBUS, OHIO 43221

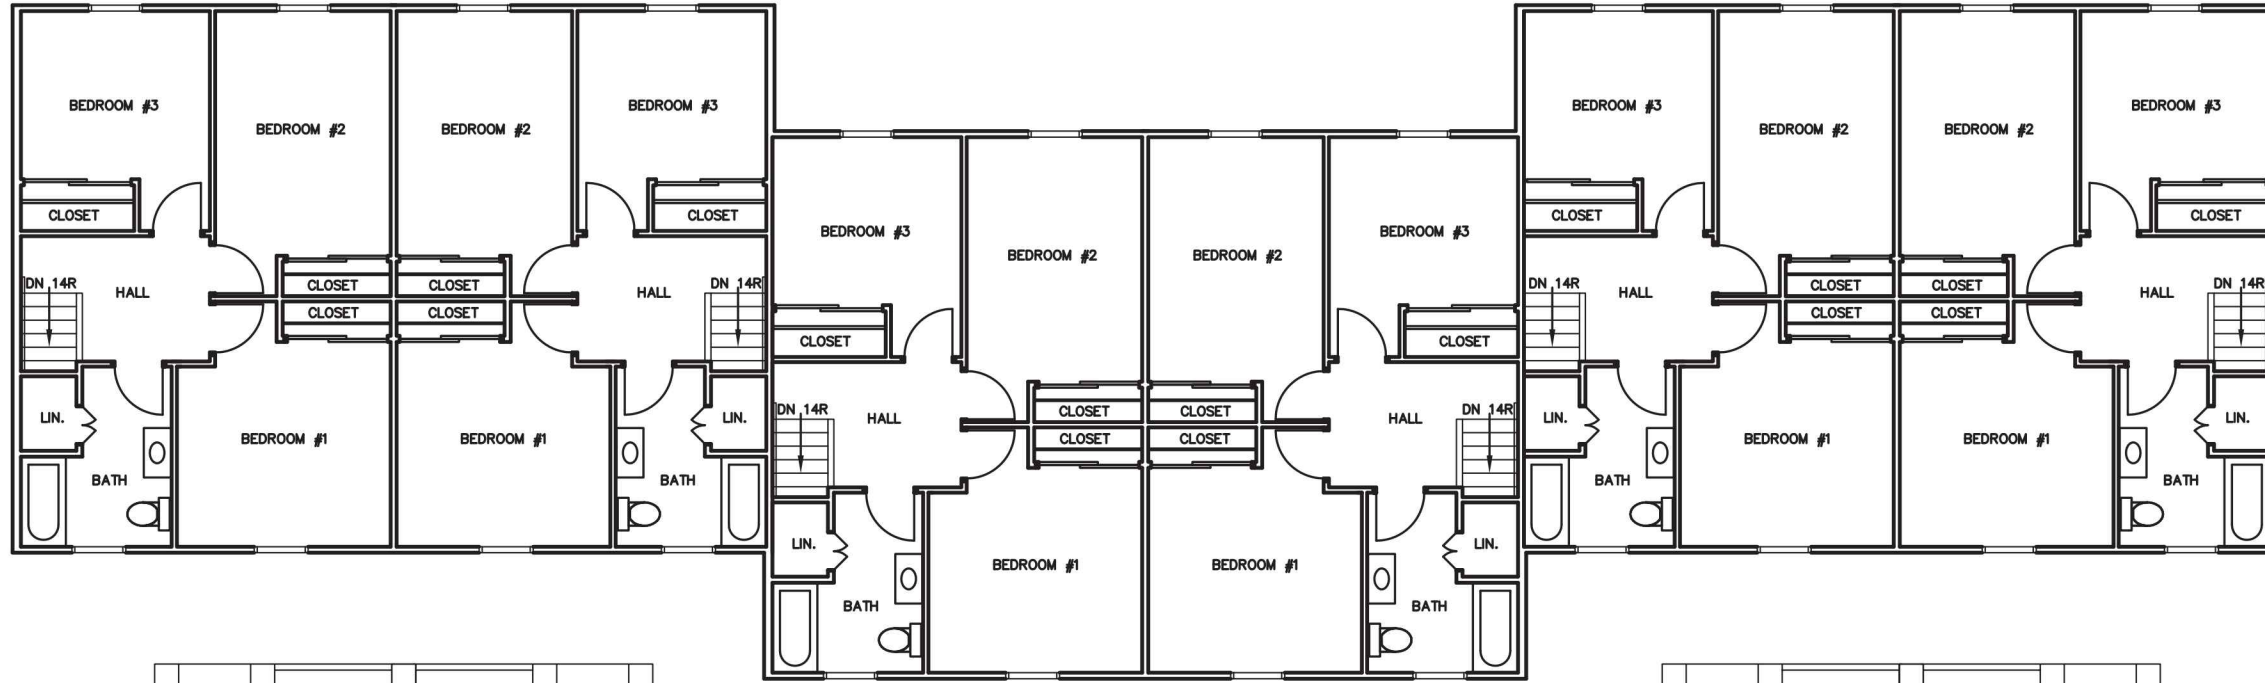


SECOND FLOOR PLAN

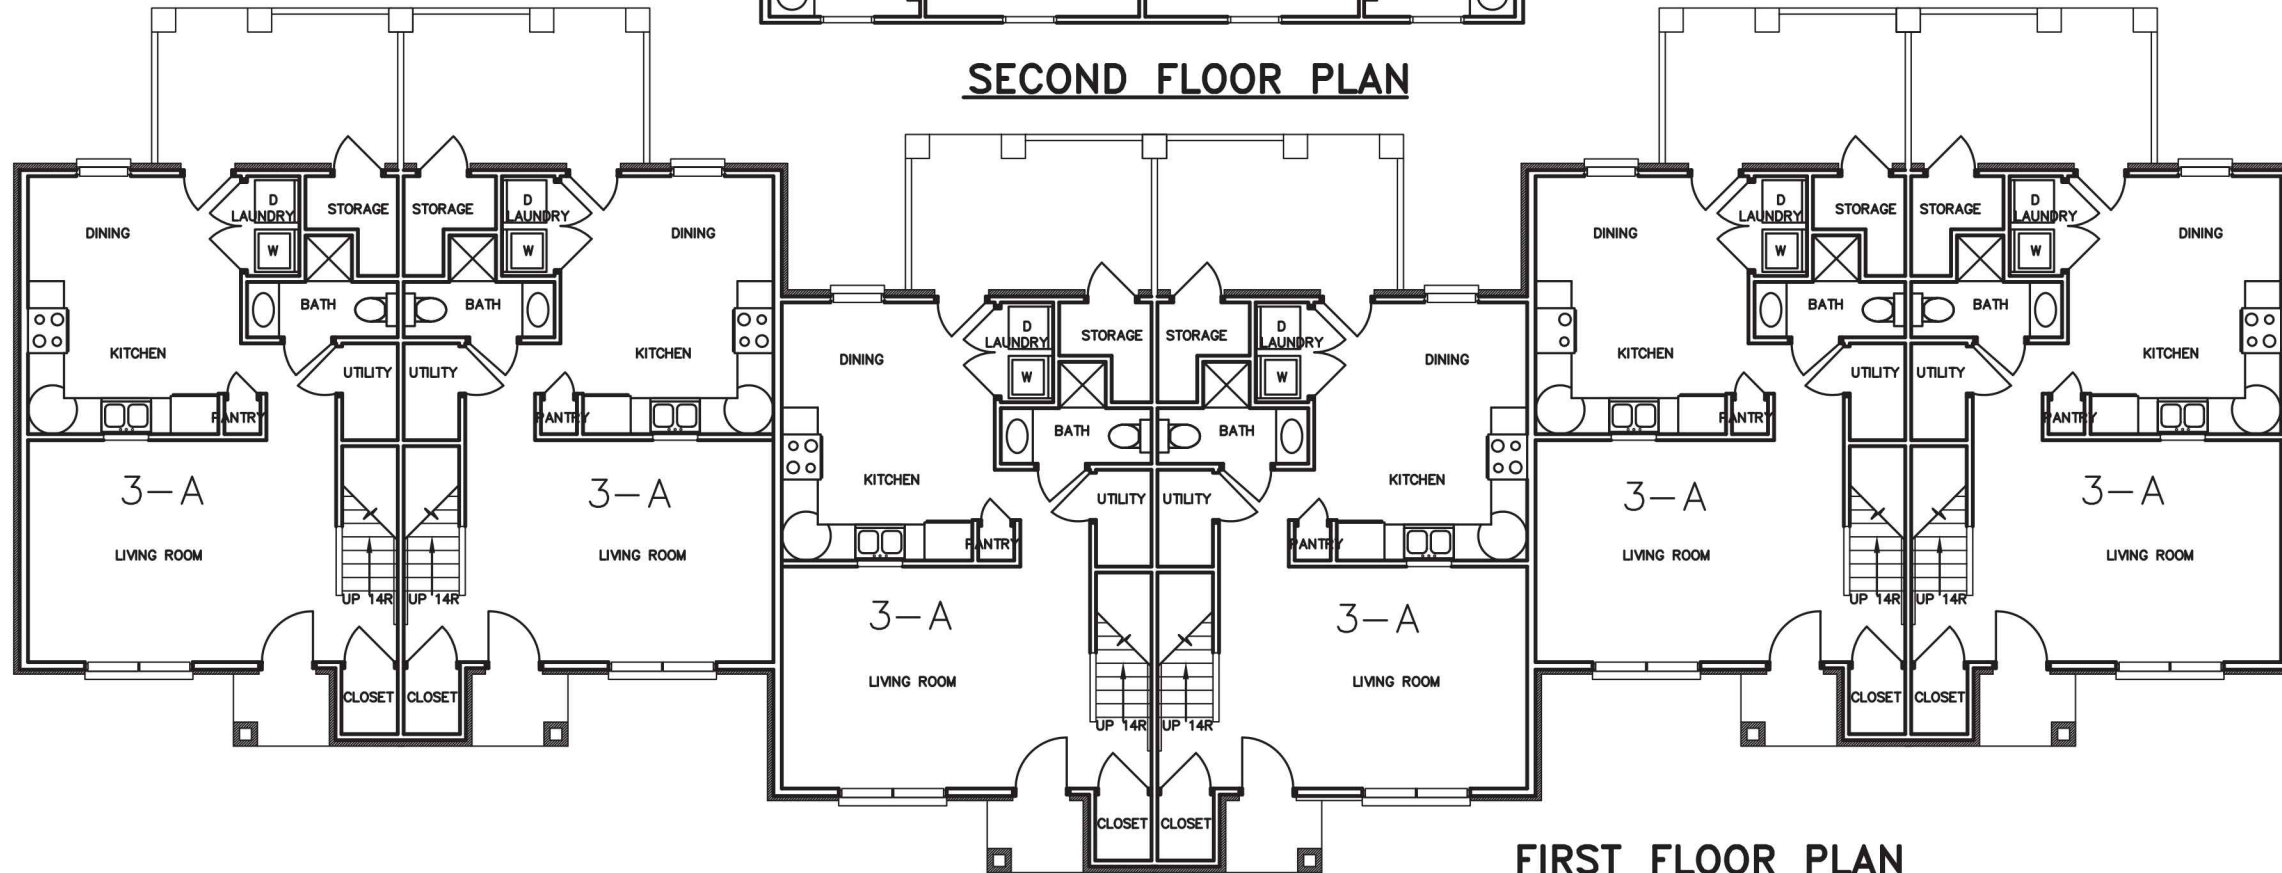

FIRST FLOOR PLAN
BUILDING TYPE I

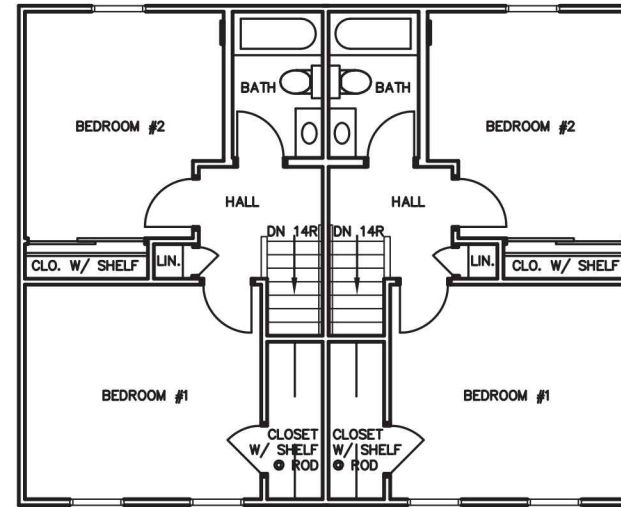

SECOND FLOOR PLAN

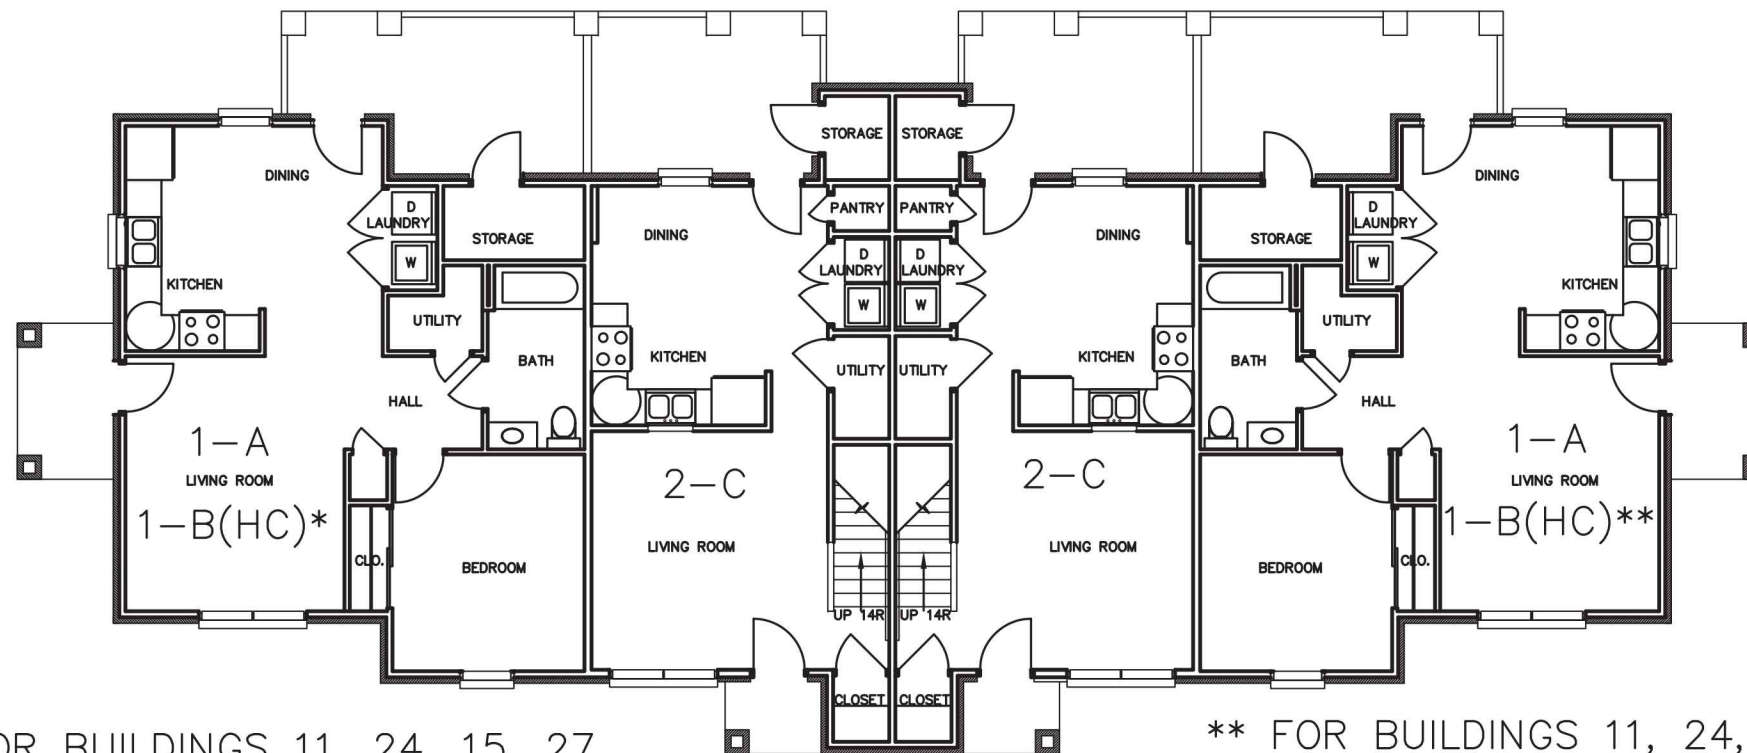


* FOR BUILDINGS 11, 24, 15, 27


** FOR BUILDINGS 11, 24, 14, 26

FIRST FLOOR PLAN

BUILDING TYPE II

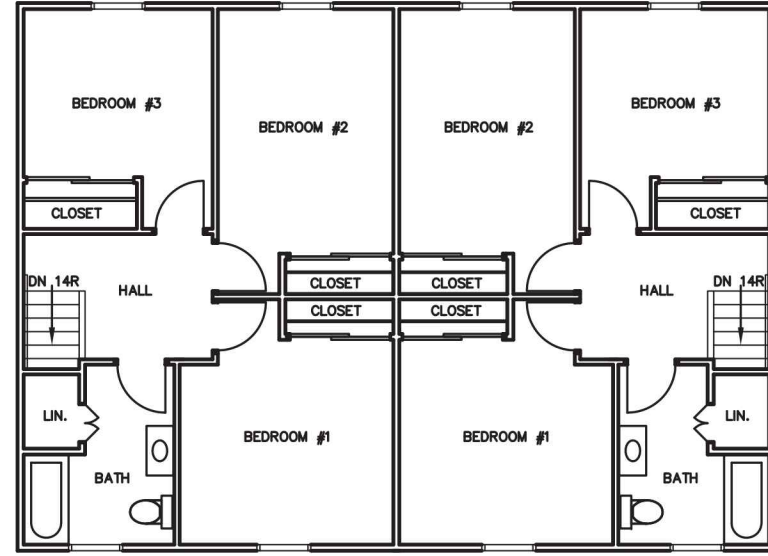

SECOND FLOOR PLAN

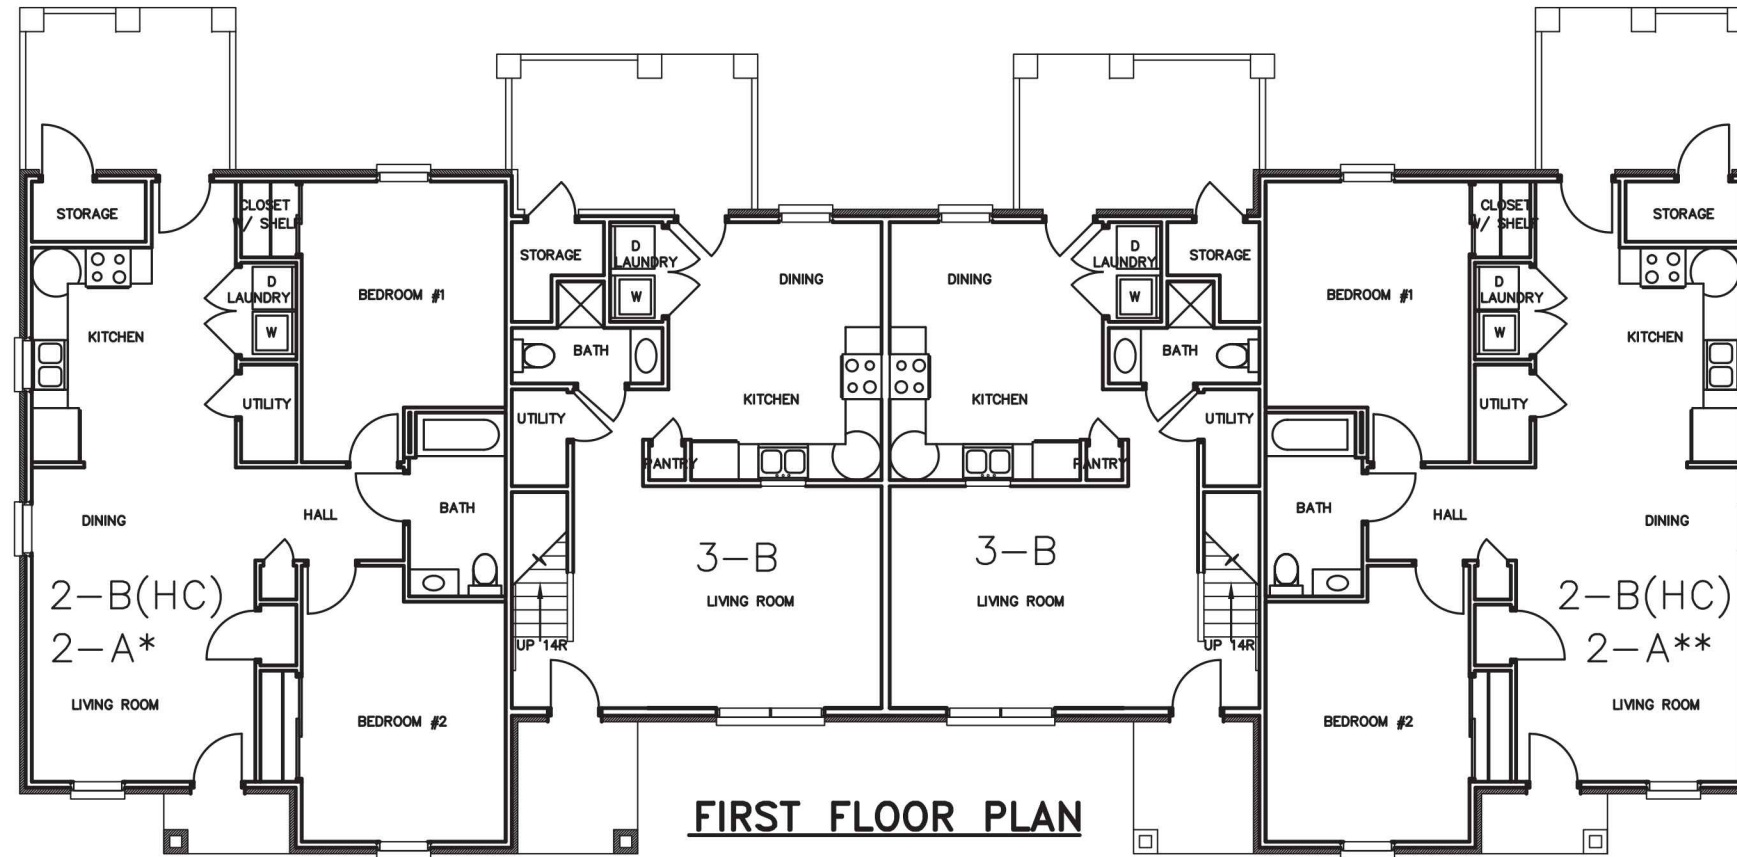

FIRST FLOOR PLAN

BUILDING TYPE III

* BUILDING # 16


** BUILDING # 17

PREPARED BY:
IEG INC.
 INNOVATIVE ENGINEERING GROUP, INC.
 1901 E. DUBLIN AVENUE, SUITE 304
 COLUMBUS, OH 43229
 PH: 614-888-2535 FX: 614-888-2598
 WWW.IEGI.COM / MAIN@IEGI.COM


**CMHA COMMUNITY INFORMATION
 & MANAGEMENT SYSTEM**
BUILDING TYPE III

COMMUNITY NAME:
ROSEWIND
 DATE: May, 2013 SCALE: NTS

PREPARED FOR:
**COLUMBUS METROPOLITAN
 HOUSING AUTHORITY**
 COMMUNITY COLLABORATION
 880 EAST ELEVENTH AVENUE
 COLUMBUS, OHIO 43221

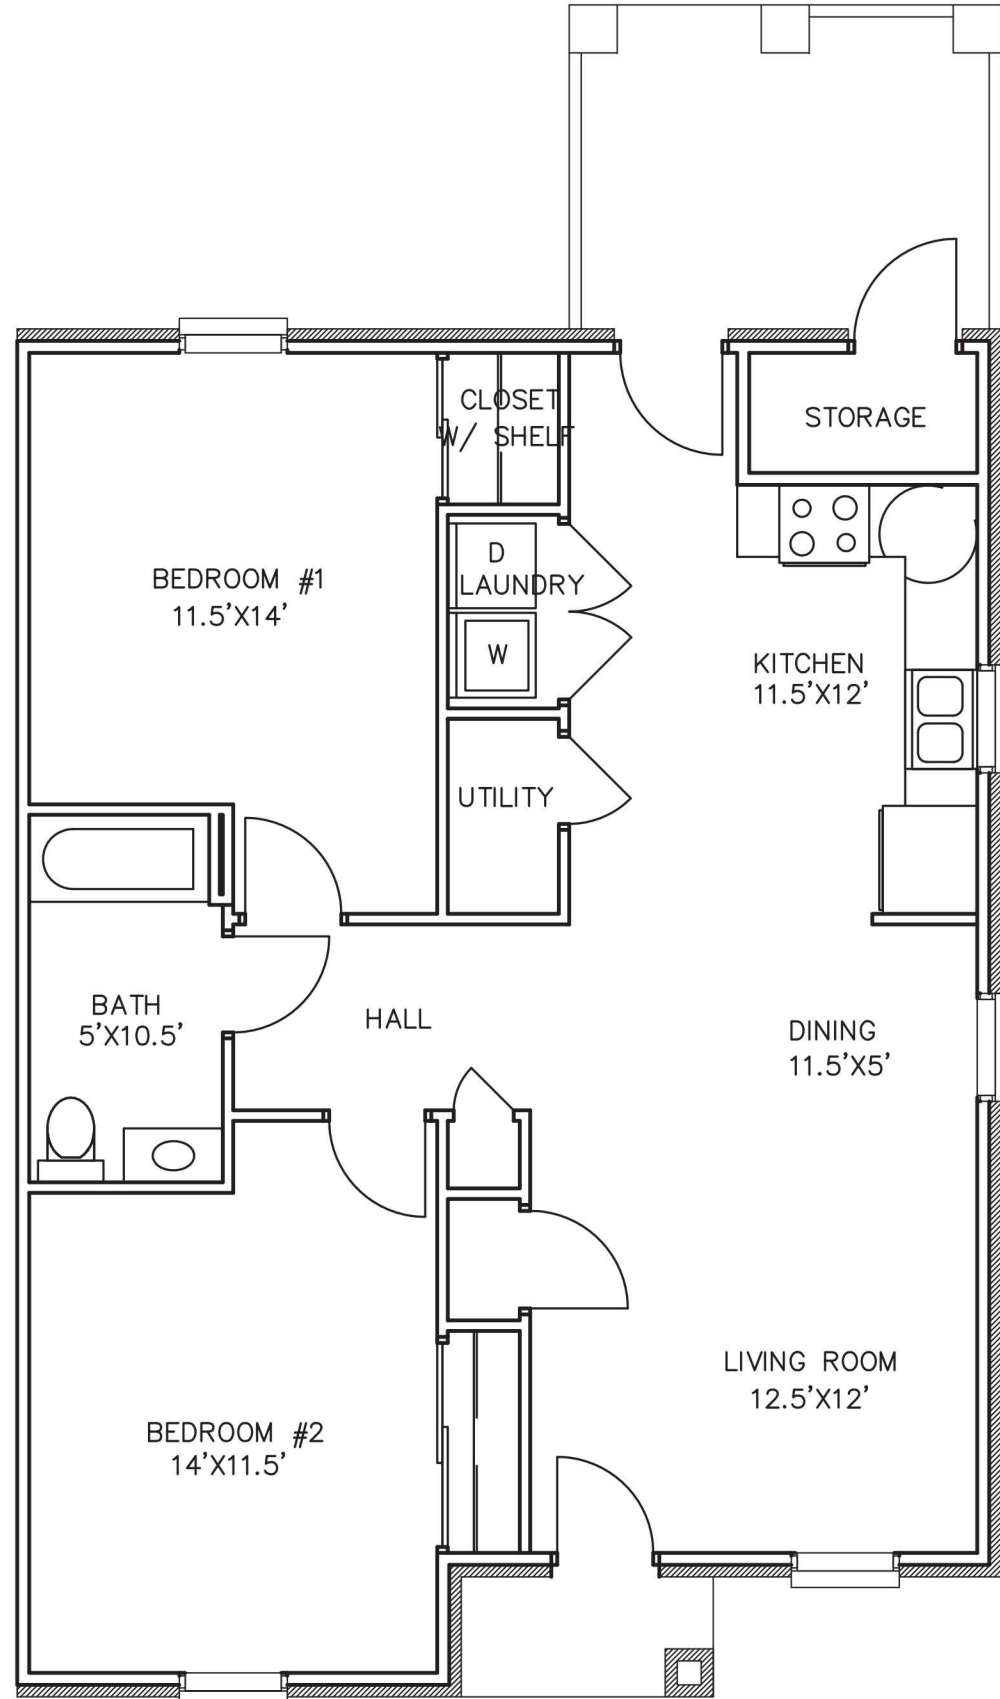


TYPE UNIT TYPE 2-A & 2-B(HC)

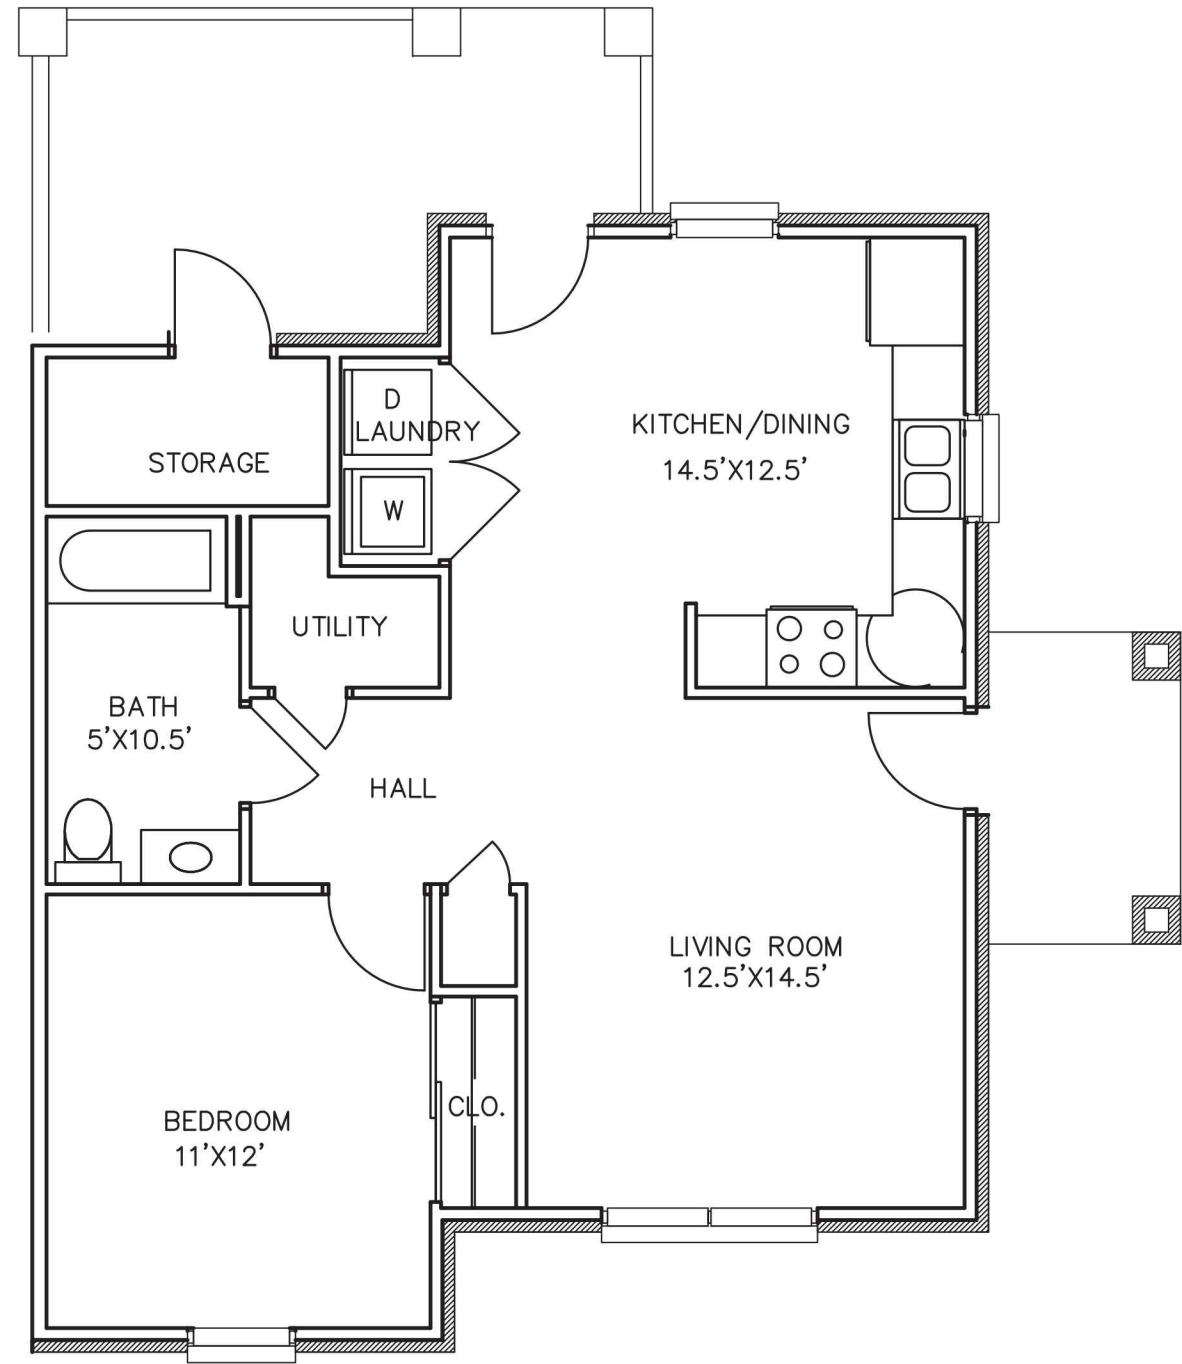


TYPE UNIT TYPE 1-A & 1-B(HC)

Disclaimer: Information in this document was prepared from available record document with limited site verification and measurements. The accuracy of information was not verified or corrected. The information in this document shall be used only for planning purposes and shall not be considered as record drawing for design use.

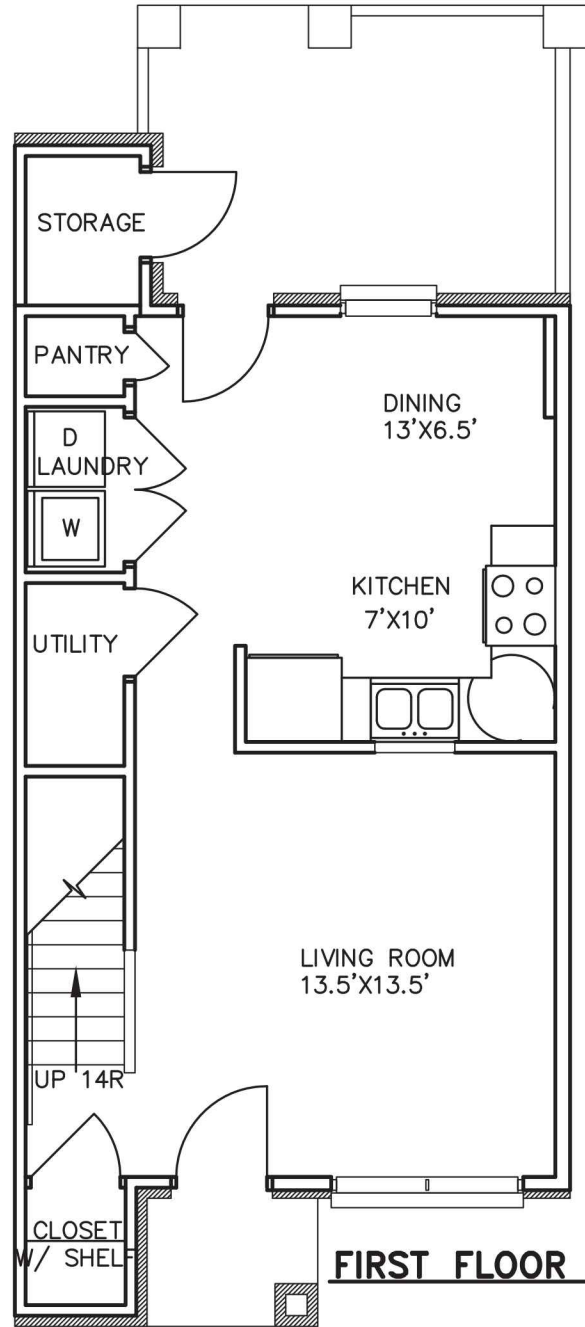


FIRST FLOOR PLAN

TYPE UNIT TYPE 2-C

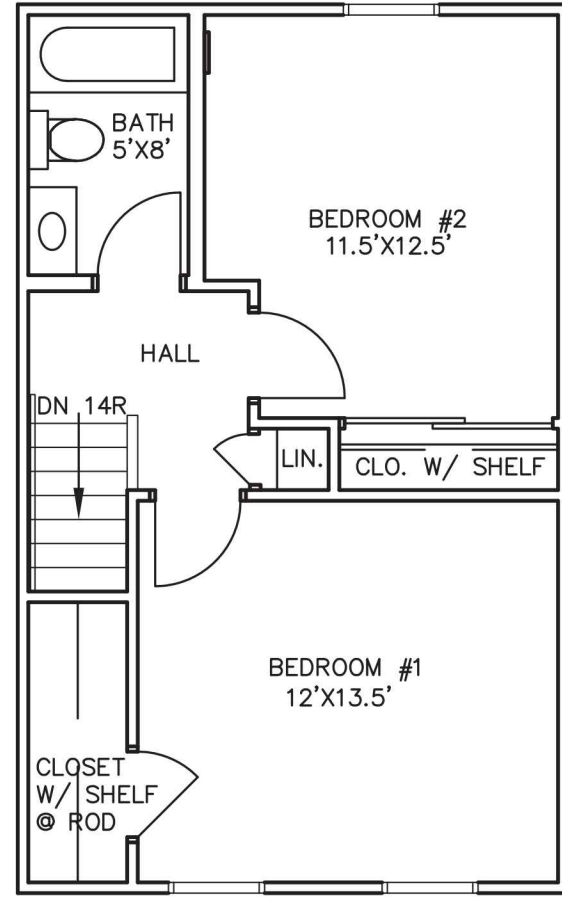


SECOND FLOOR PLAN

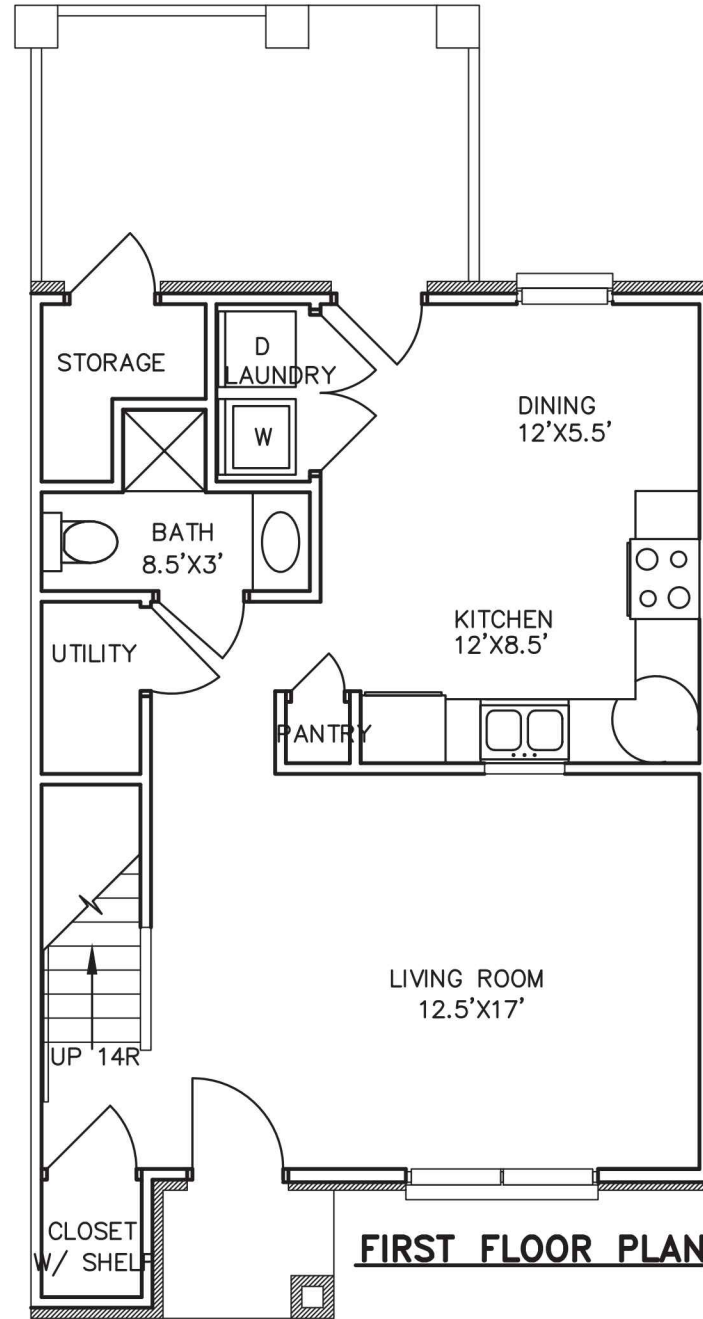



FIRST FLOOR PLAN

TYPE UNIT TYPE 3-A

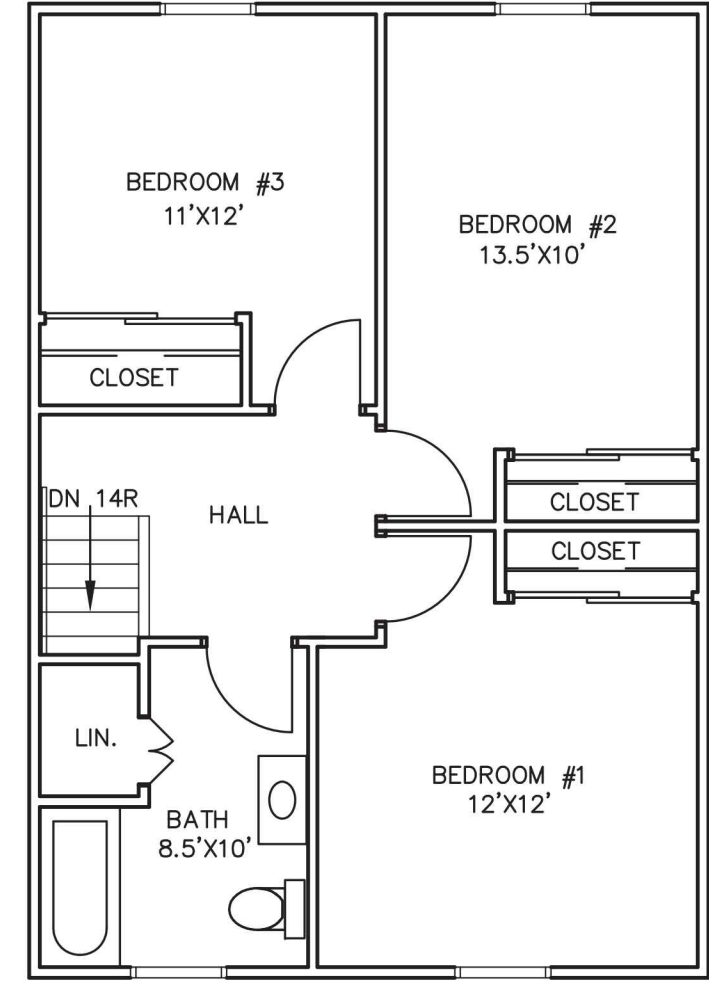

SECOND FLOOR PLAN

DATE: MAY 2013

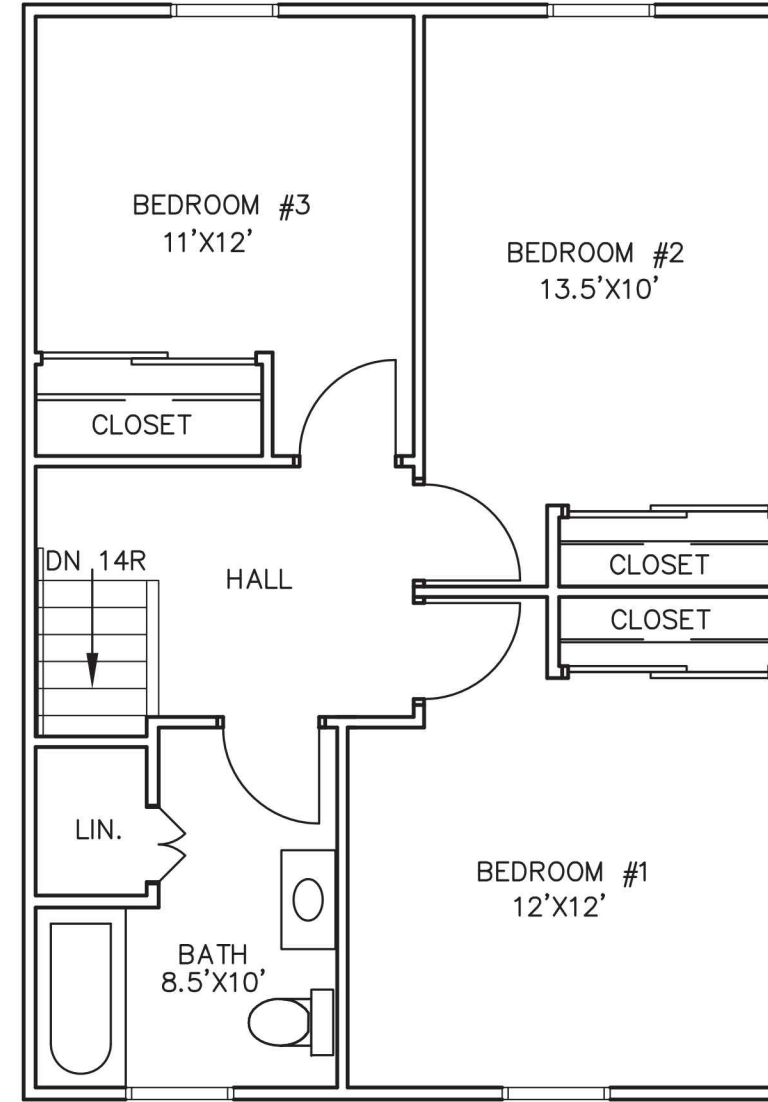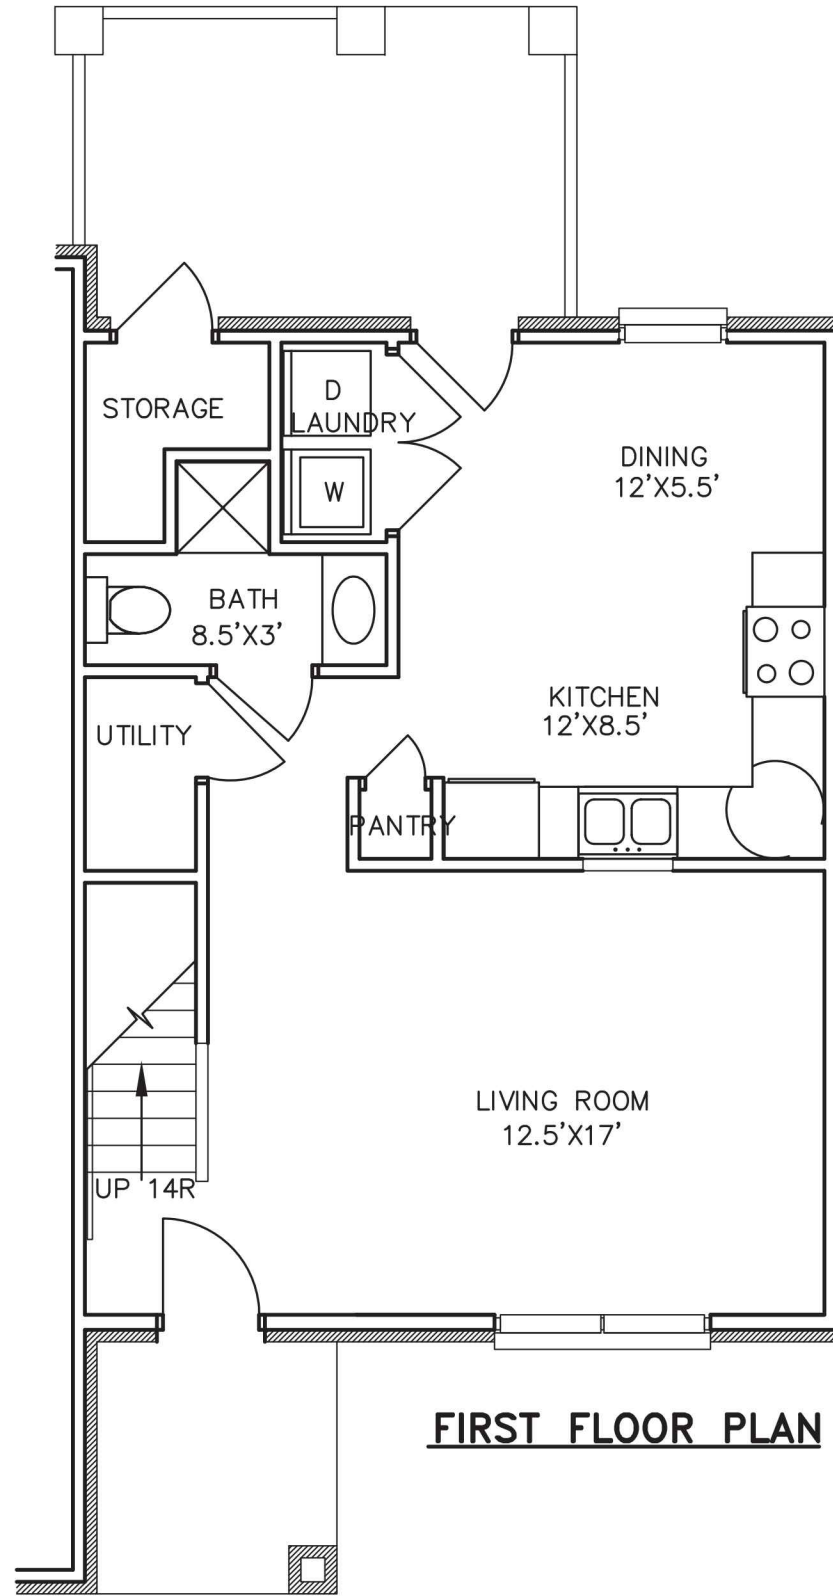

TYPE UNIT TYPE 3-B

PREPARED BY:

IEG INC.
 INNOVATIVE ENGINEERING GROUP, INC.
 1901 E. DUBLIN ROAD, SUITE 304
 COLUMBUS, OH 43229
 PH: 614-888-2535 FX: 614-888-2598
 WWW.IEGI.COM / MAIN@IEGI.COM

**CMHA COMMUNITY INFORMATION
 & MANAGEMENT SYSTEM**

**UNIT TYPE 3-B FLOOR
 PLANS**


COMMUNITY NAME:

ROSEWIND

DATE: May, 2013 SCALE: NTS

PREPARED FOR:

**COLUMBUS METROPOLITAN
 HOUSING AUTHORITY**
 COMMUNITY COMMITMENT COLLABORATION
 880 EAST ELEVENTH AVENUE
 COLUMBUS, OHIO 43221

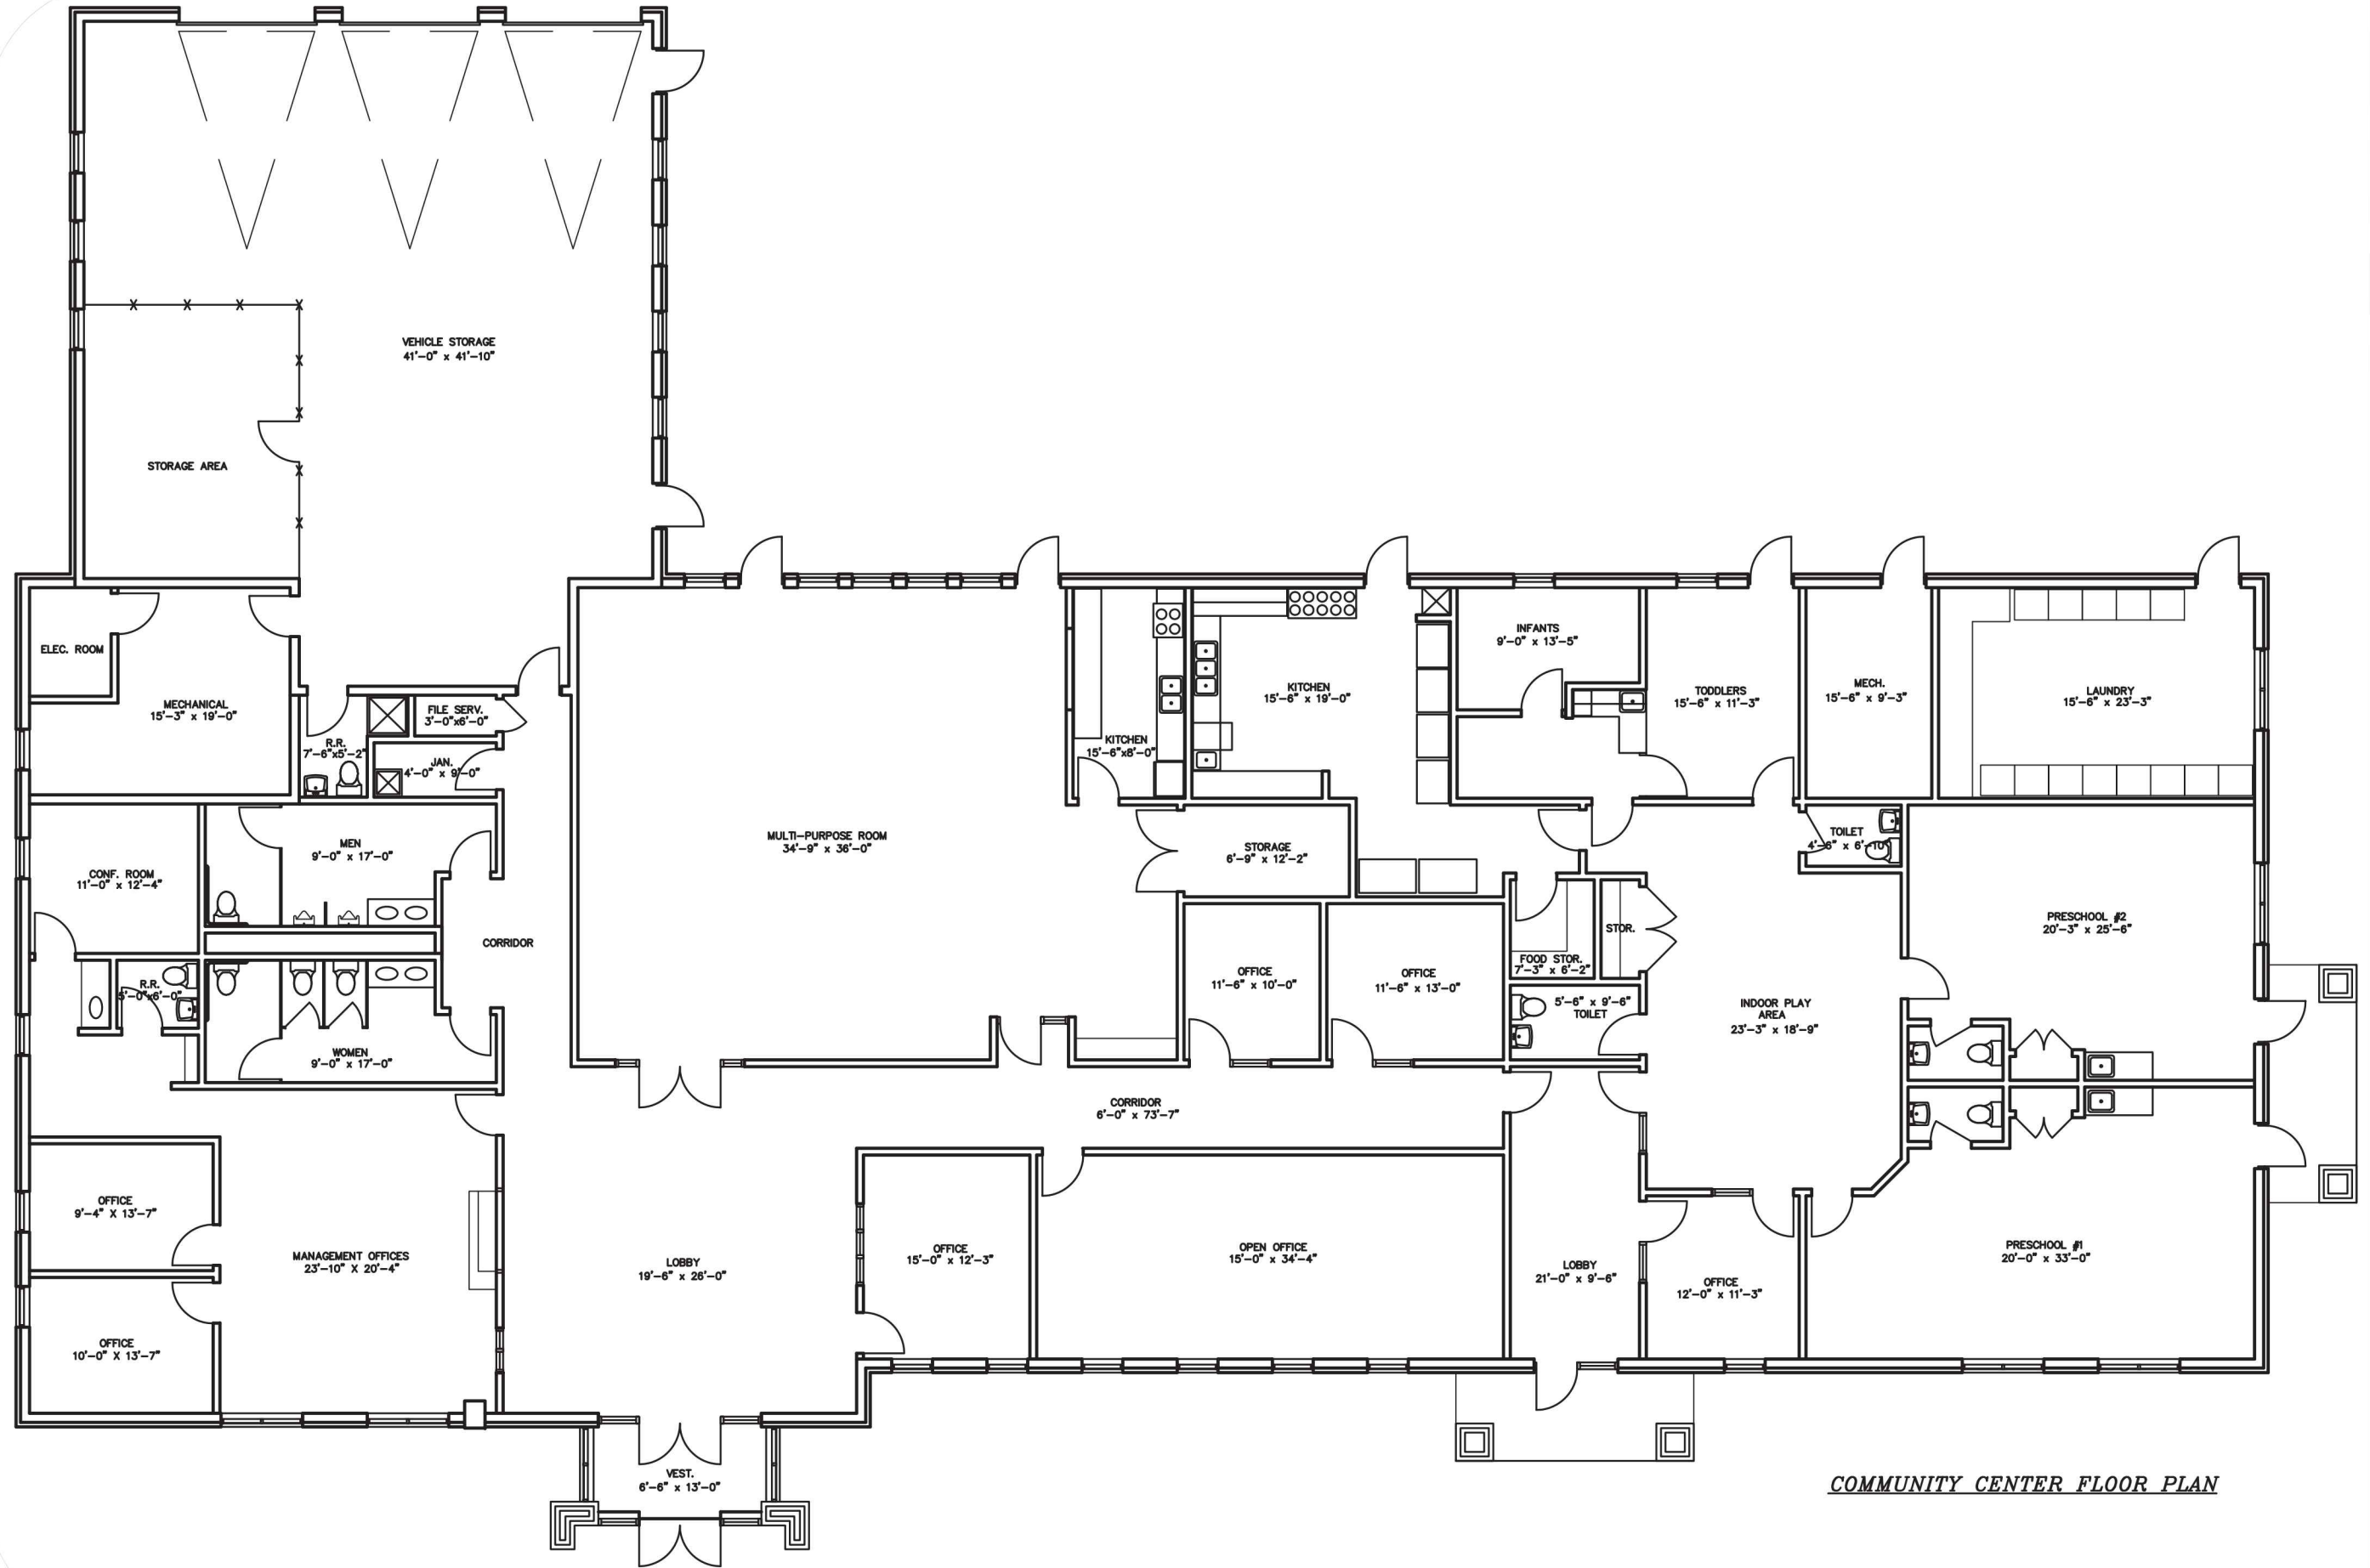

COMMUNITY CENTER FLOOR PLAN

PREPARED BY:
IEG INC.
 INNOVATIVE ENGINEERING GROUP, INC.
 1901 E. DUBLIN ROAD, STE. 304
 COLUMBUS, OH 43229
 PH: 614-888-2535 / FAX: 614-888-2598
 WWW.IEGI.COM / MAIN@IEGI.COM

CMHA COMMUNITY INFORMATION & MANAGEMENT SYSTEM
COMMUNITY BUILDING FLOOR PLAN

COMMUNITY NAME: **ROSEWIND**
 DATE: May, 2013 SCALE: NTS

PREPARED FOR:
COLUMBUS METROPOLITAN HOUSING AUTHORITY
 COMMUNITY COLLABORATION
 880 EAST ELEVENTH AVENUE
 COLUMBUS, OHIO 43221

Disclaimer: Information in this document was prepared from available record document with limited site verification and measurements. The accuracy of information was not verified or corrected. The information in this document shall be used only for planning purposes and shall not be considered as record drawing for design use.